


				Last changed by SŠ	 Robotina d.o.o. OIC Kozina 38 SI-6240 Kozina	POWER DISTRIBUTION	Drawing number	Installation =
				Last changed 8/11/2016		HIQ wiring diagrams	001	Location +
Rev	Revision text	Signature	Date	Print date 9/11/2016			Pages 38	Page number 1

0

1

2

3

4


5

6

7

8

9

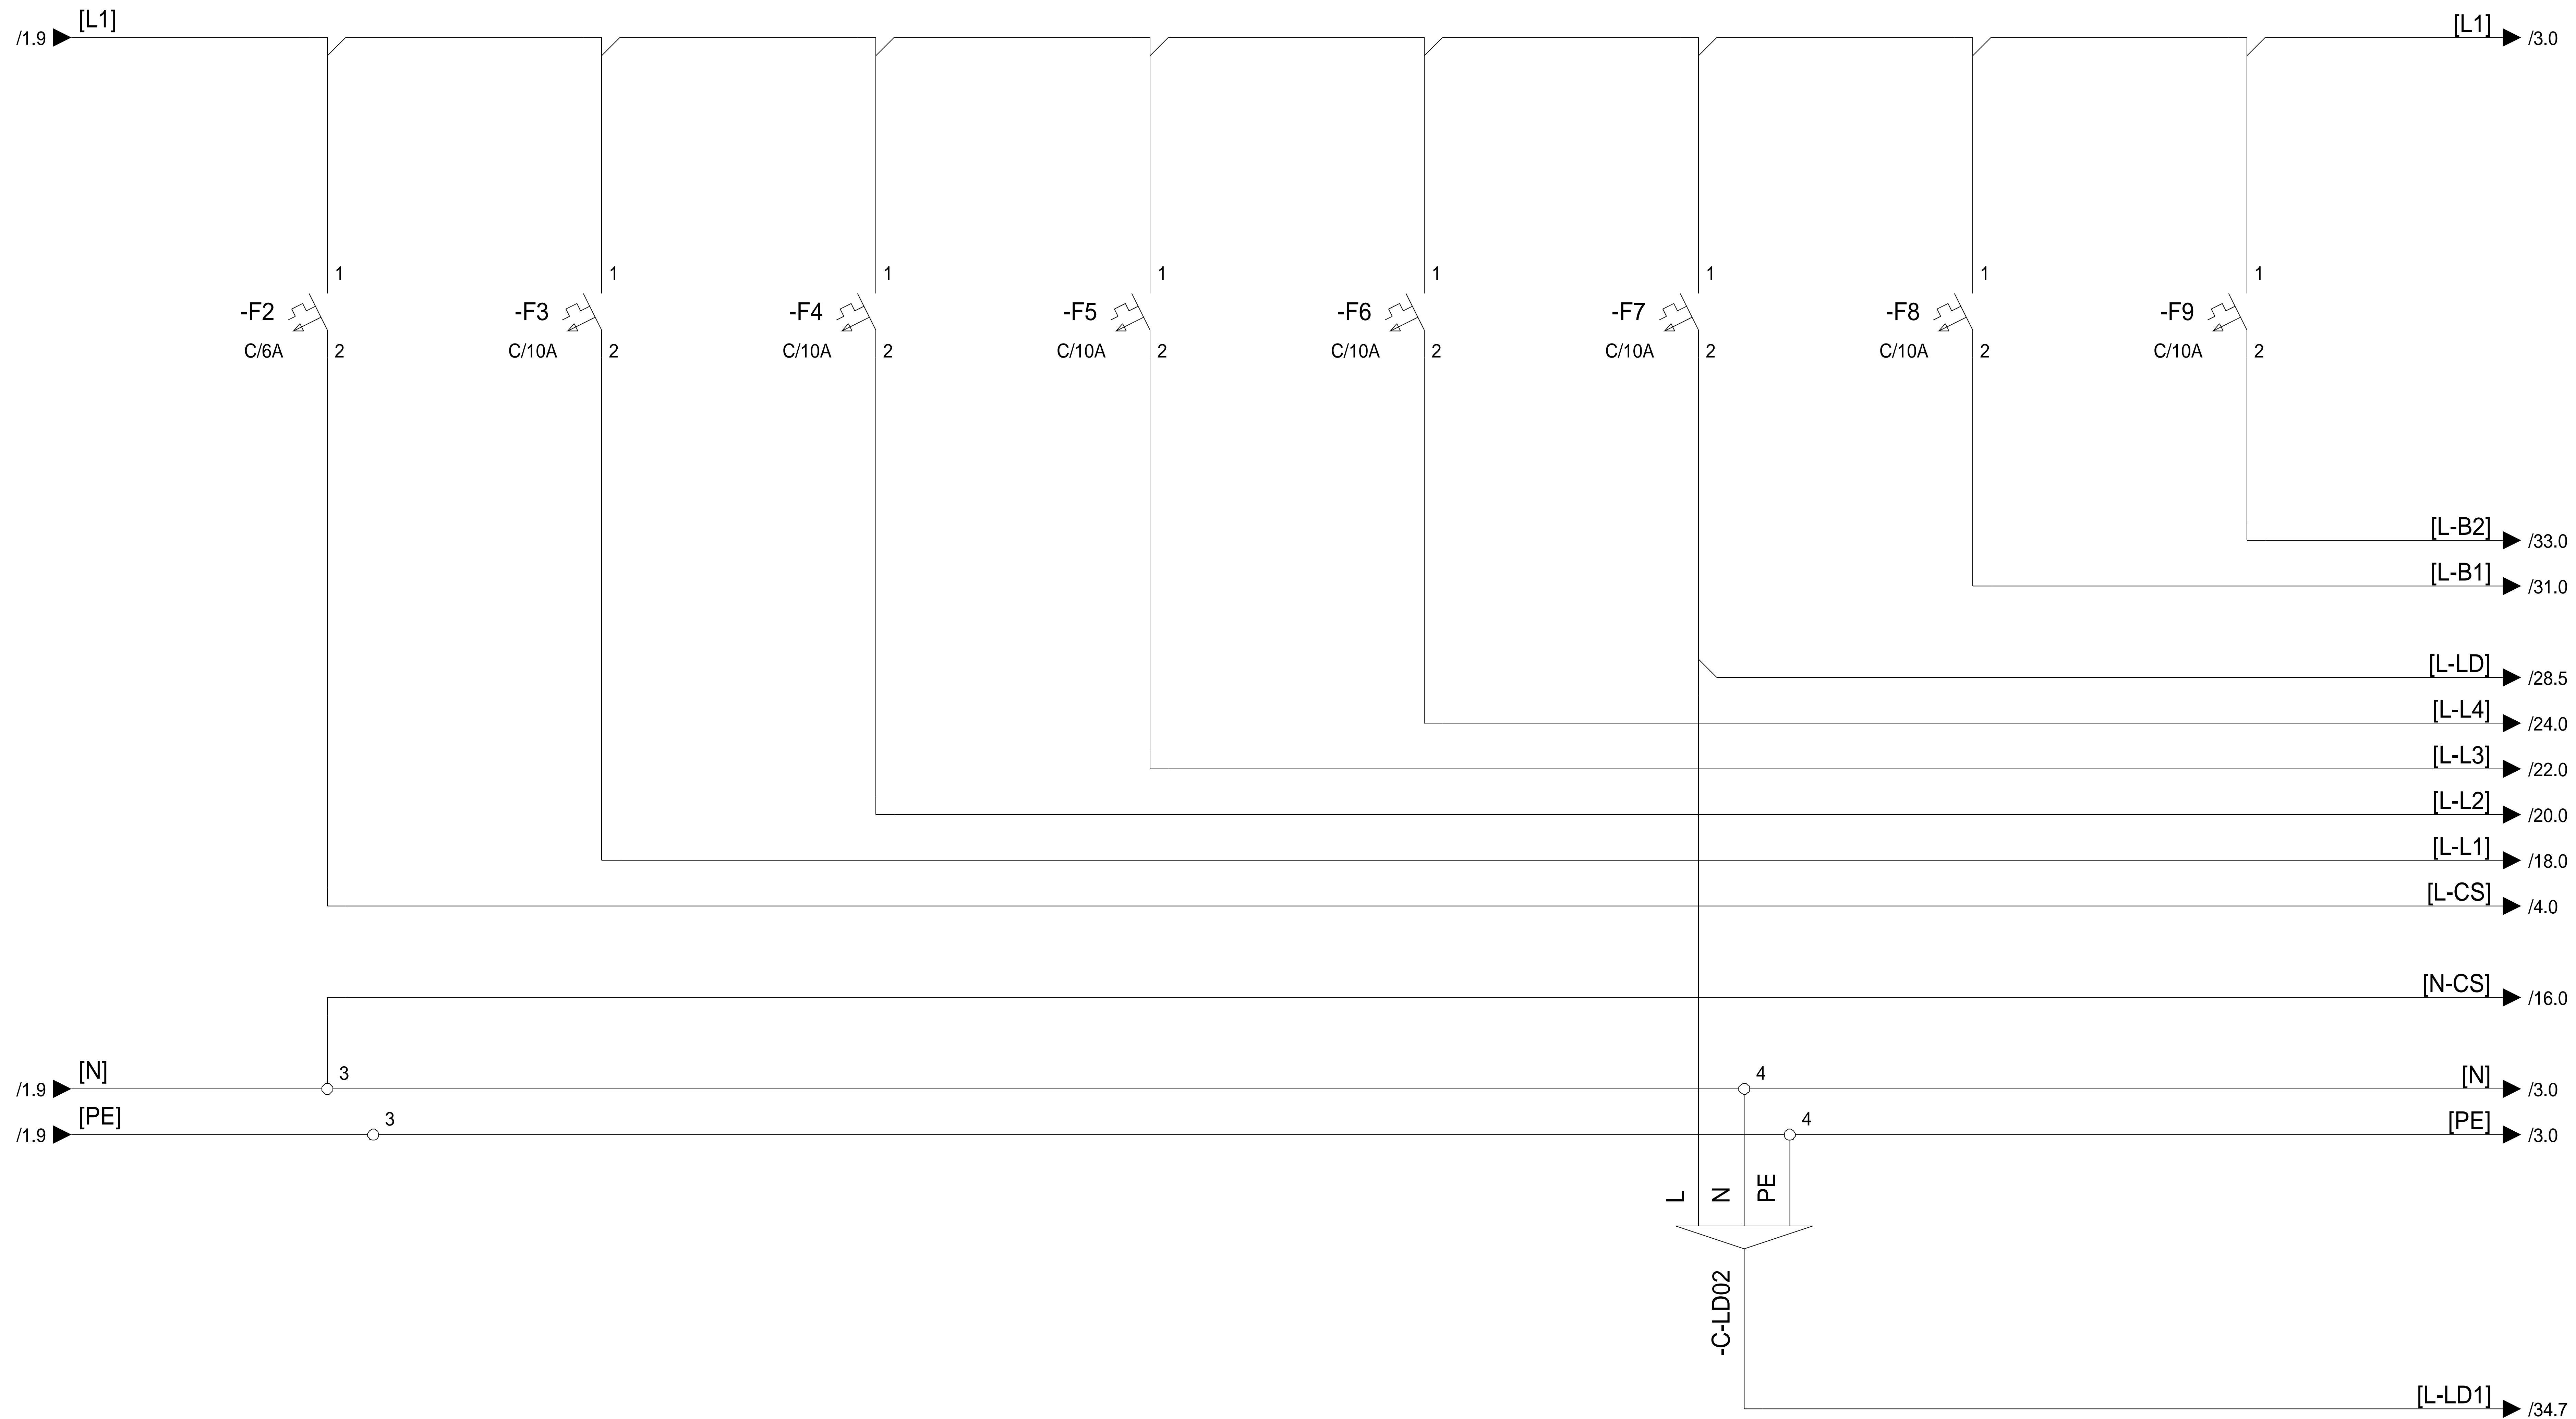

CONTROL SYSTEM

LIGHTS 1

LIGHTS 2

LIGHTS 3

LIGHTS 4

LIGHTS D

BLINDS 1

BLINDS 2

Last changed by
SŠ

Last changed
7/11/2016

Print date
9/11/2016



POWER DISTRIBUTION

HIQ wiring diagrams

Drawing number

001

Pages

38

Installation =

Location +

Page number 2

Rev Revision text

Signature Date

0

1

2

3

4


5

6

7

8

9

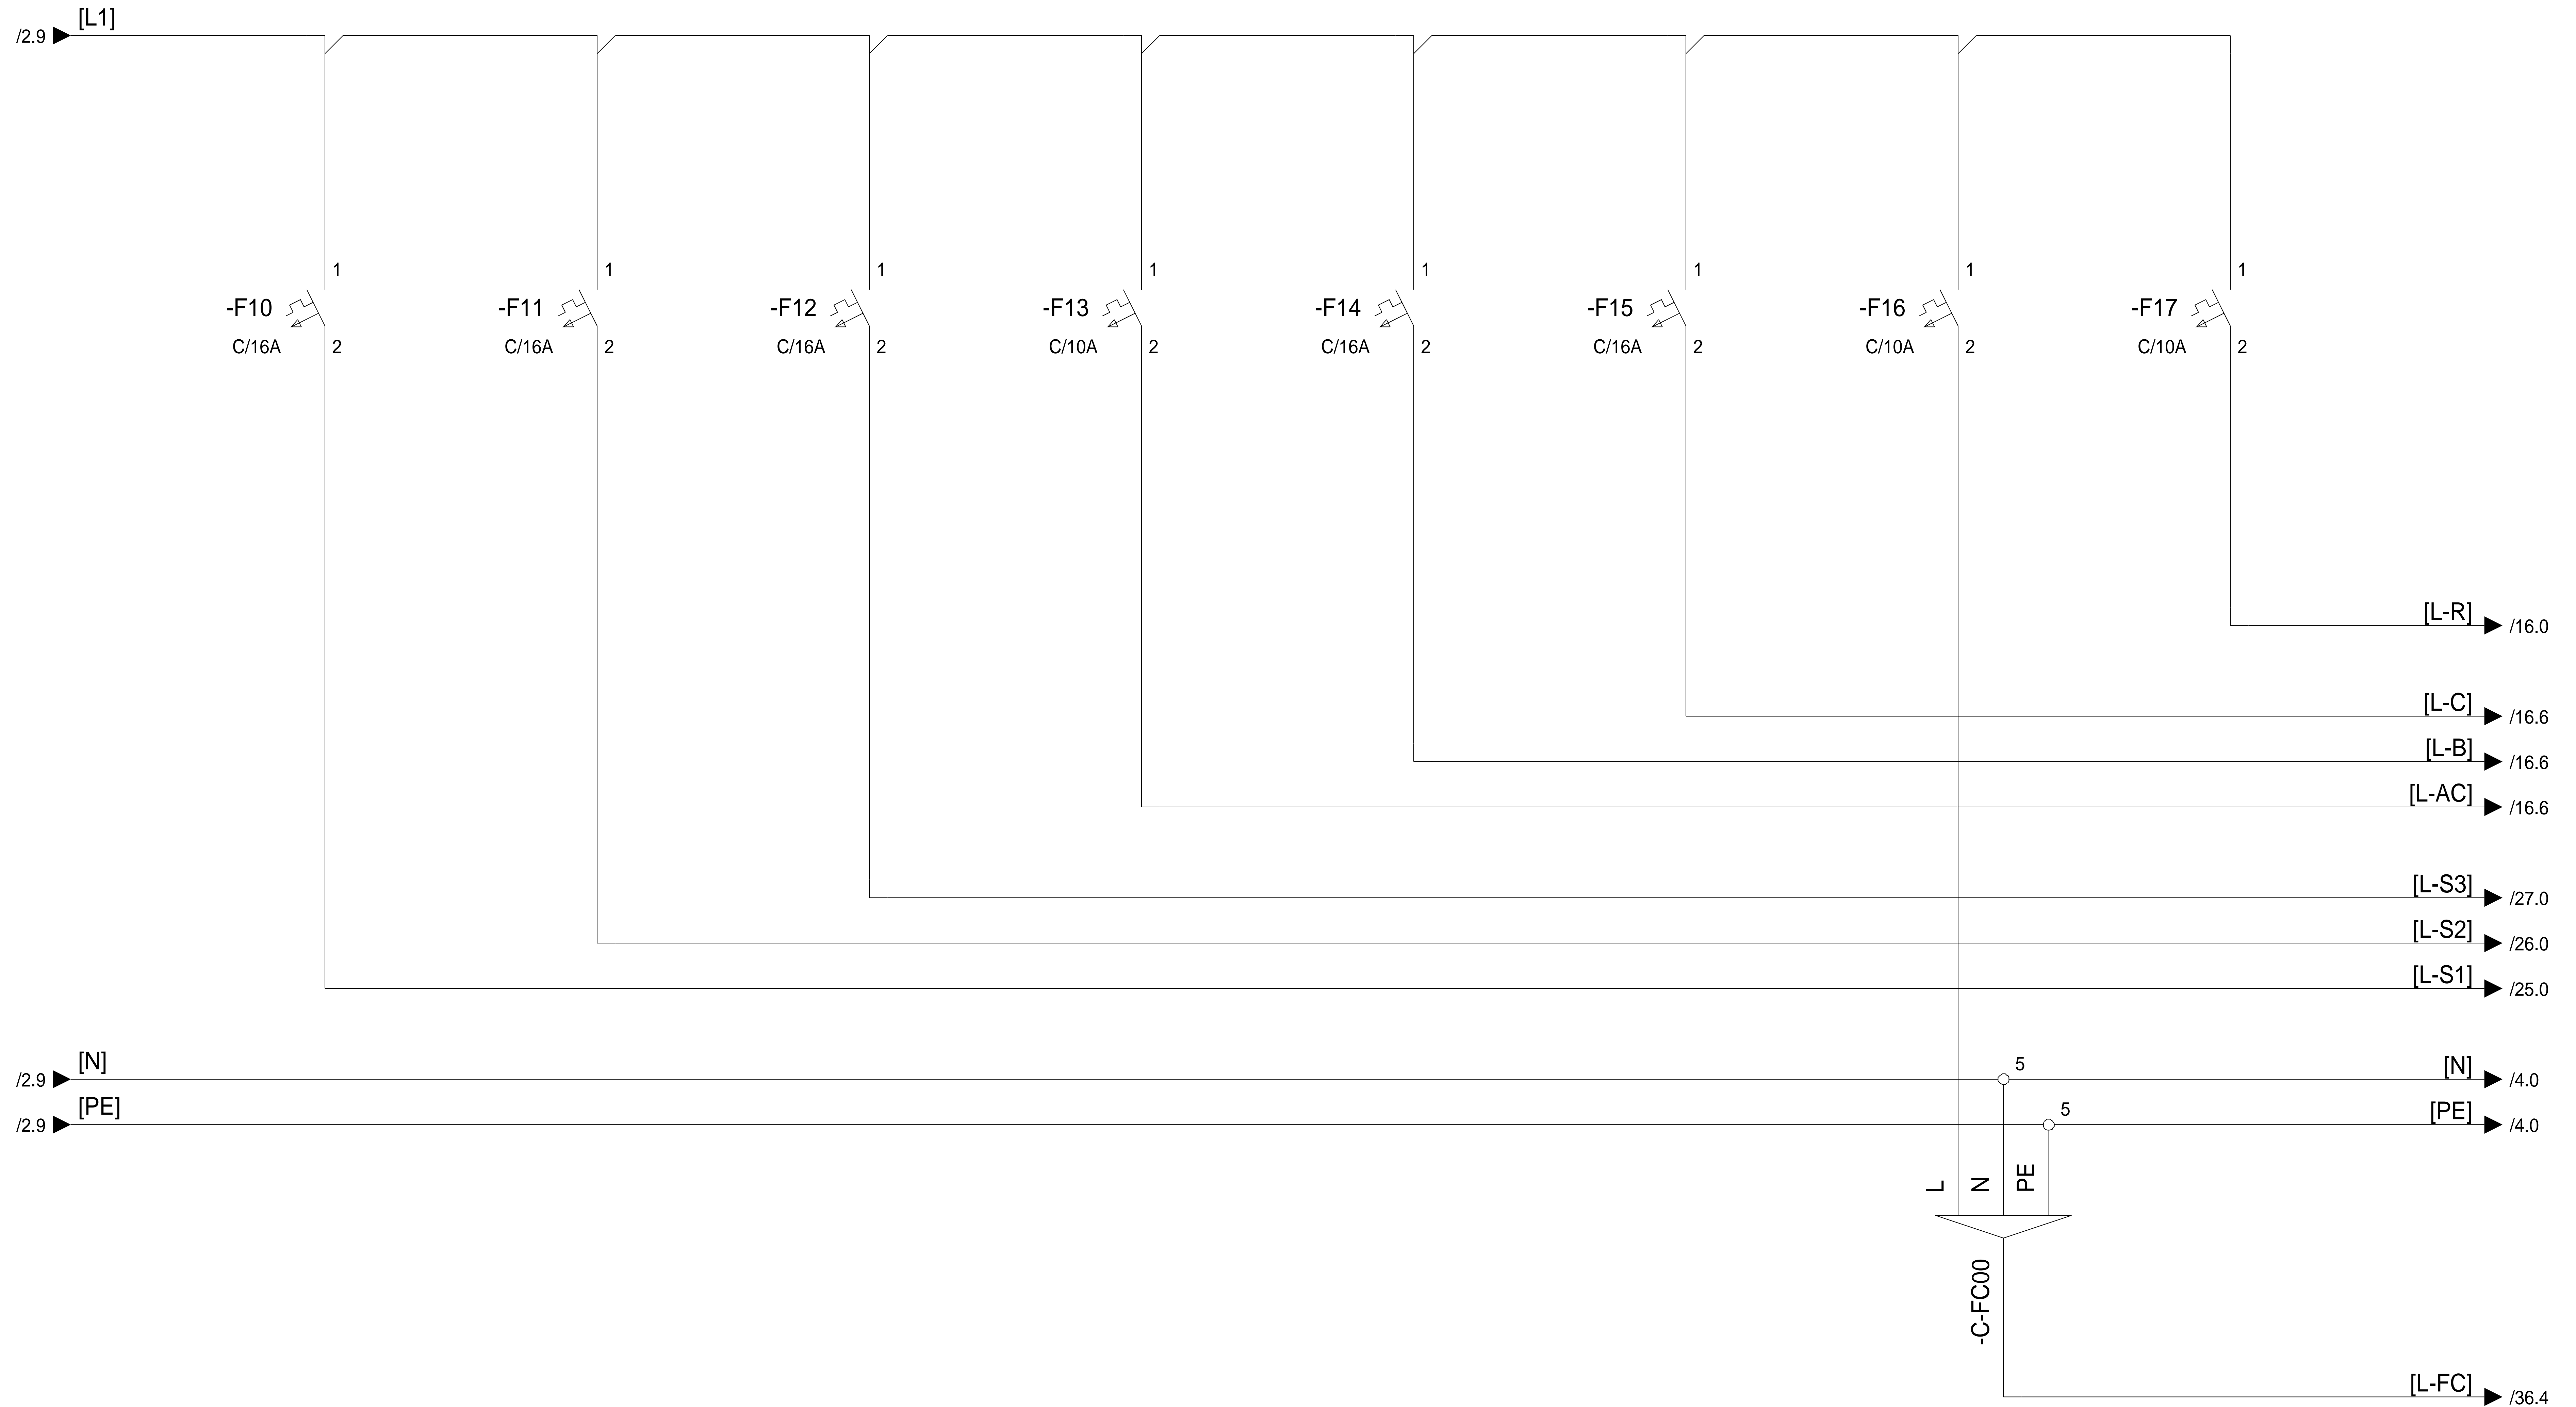

SOCKETS 1

SOCKETS 2

SOCKETS 3

AC

BOILER

CHILLER

FAN-COILS

RADIATORS

Last changed by
GK
Last changed
2/11/2016
Print date
9/11/2016



POWER DISTRIBUTION

HIQ wiring diagrams

Drawing number
001

Pages 38

Installation =

Location +


Page number 3


Rev


Revision text


Signature


Date

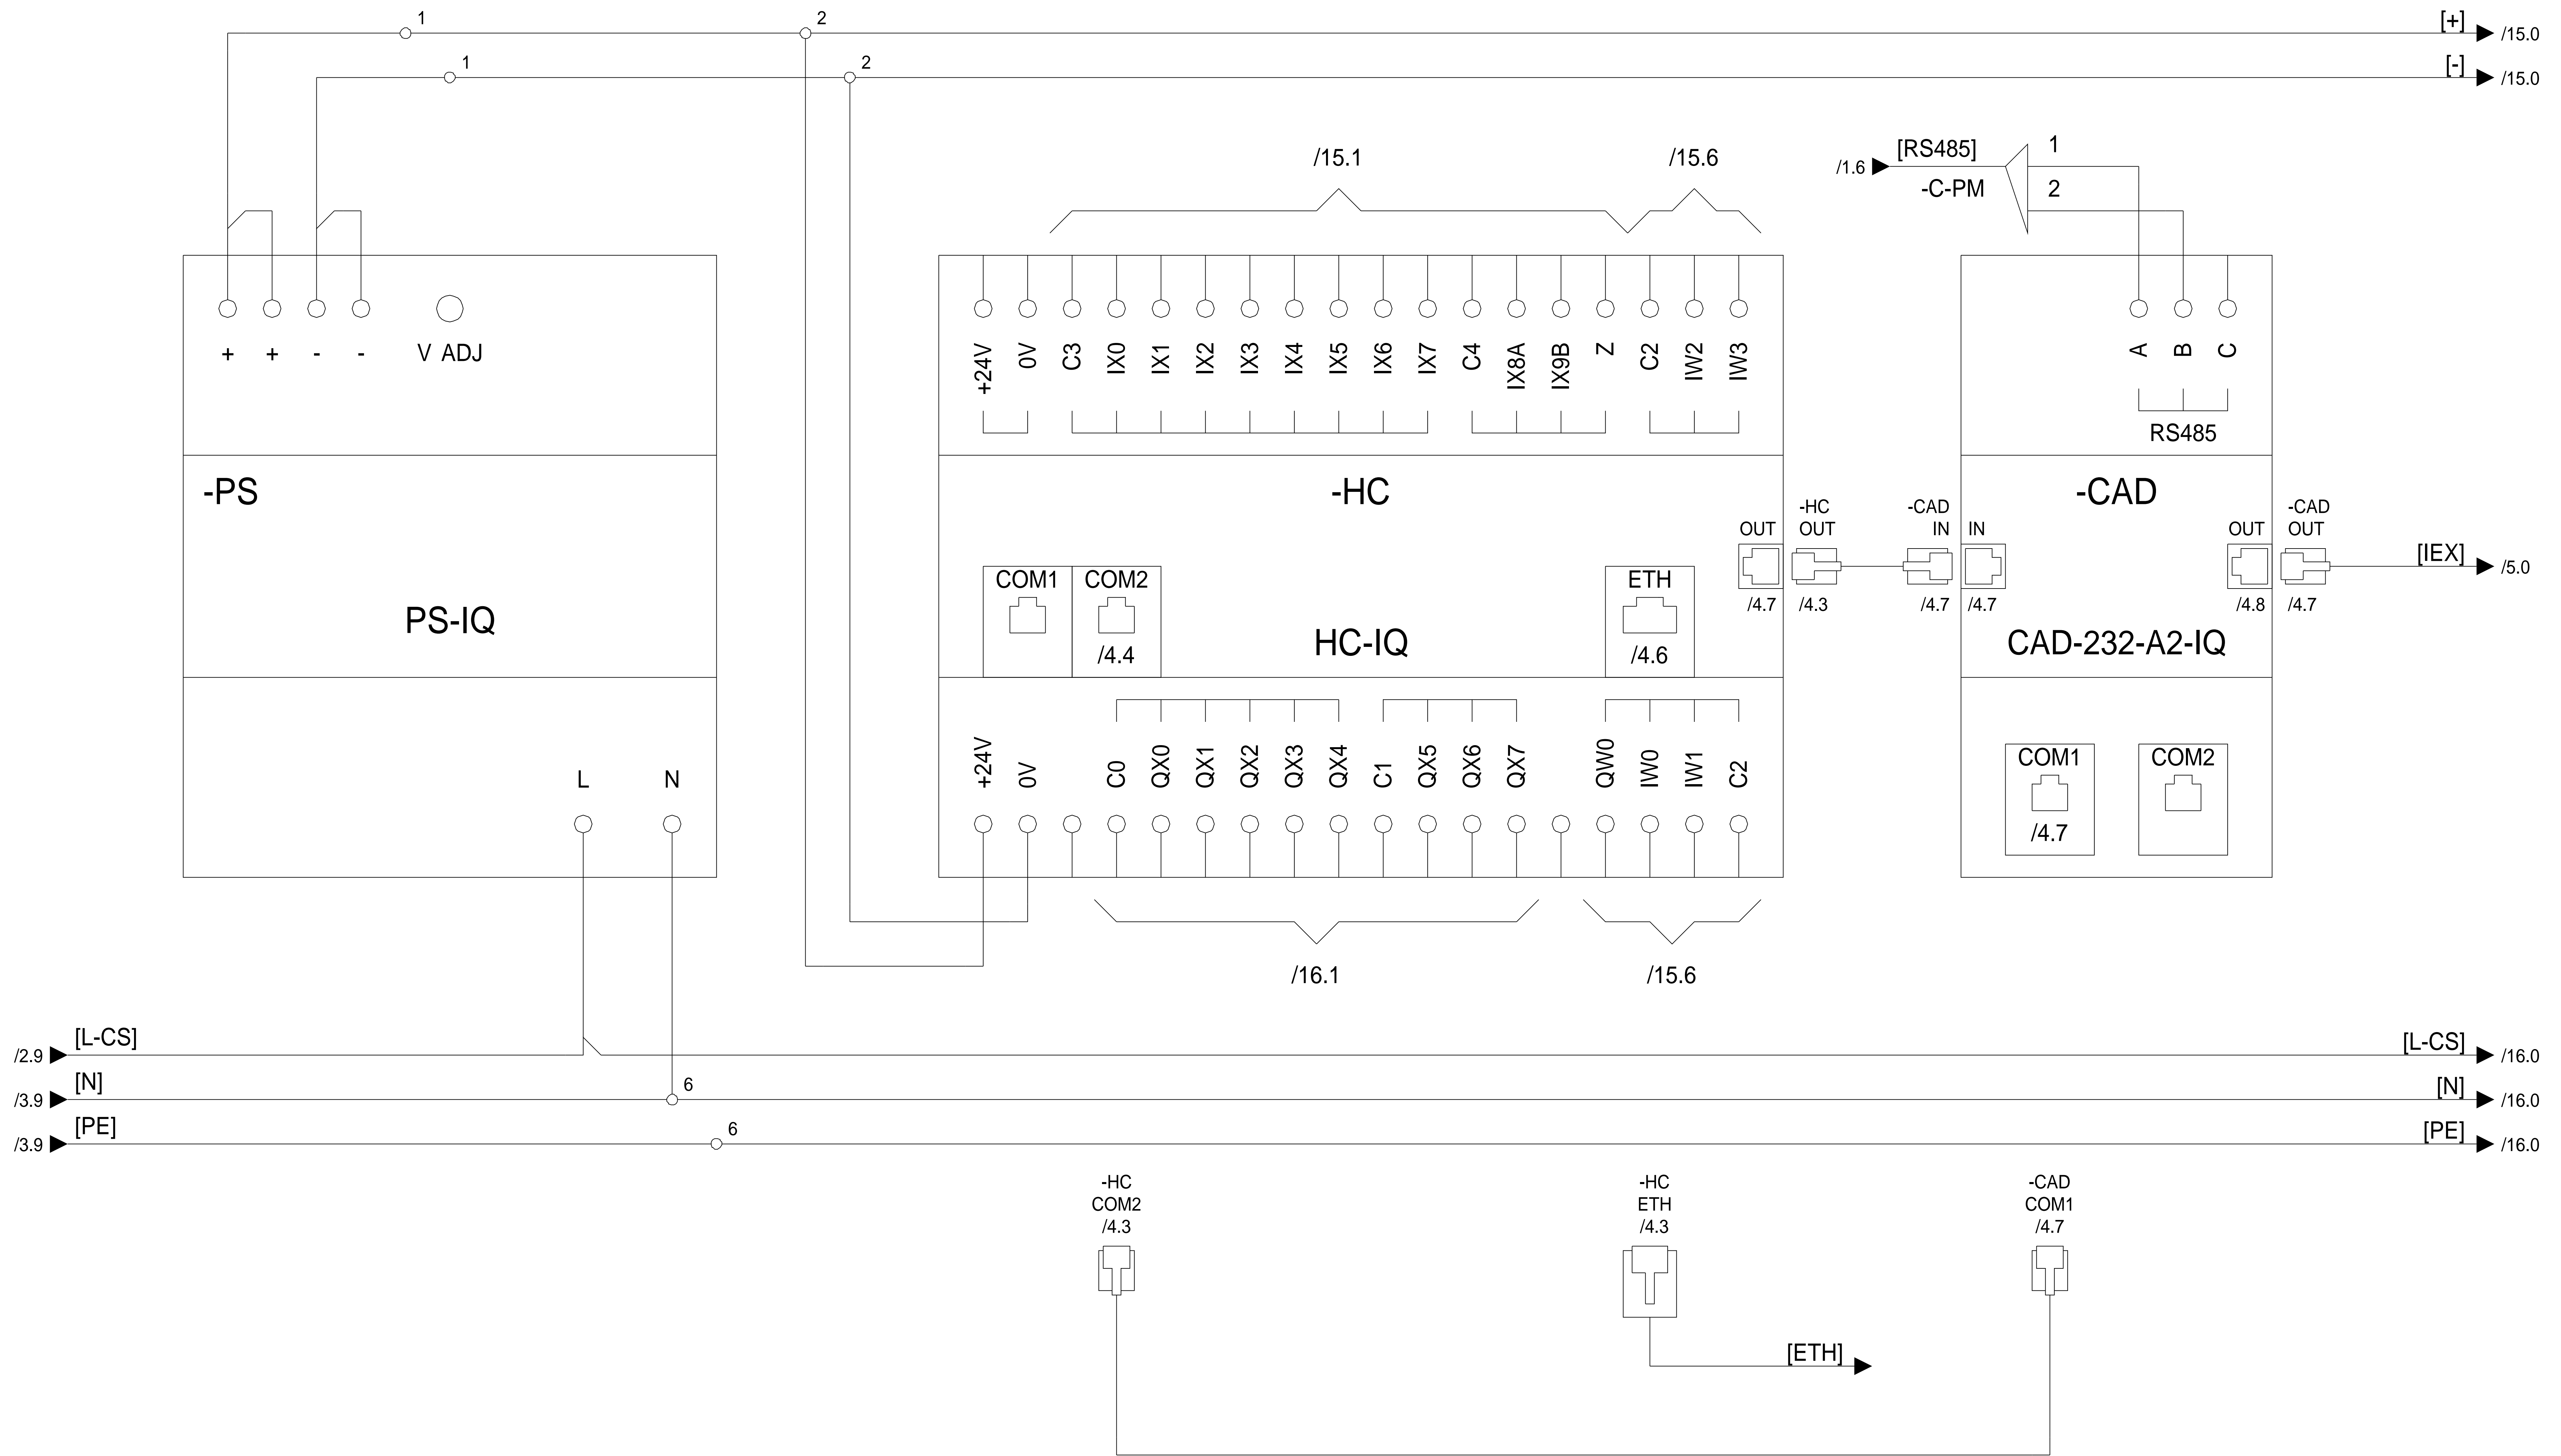


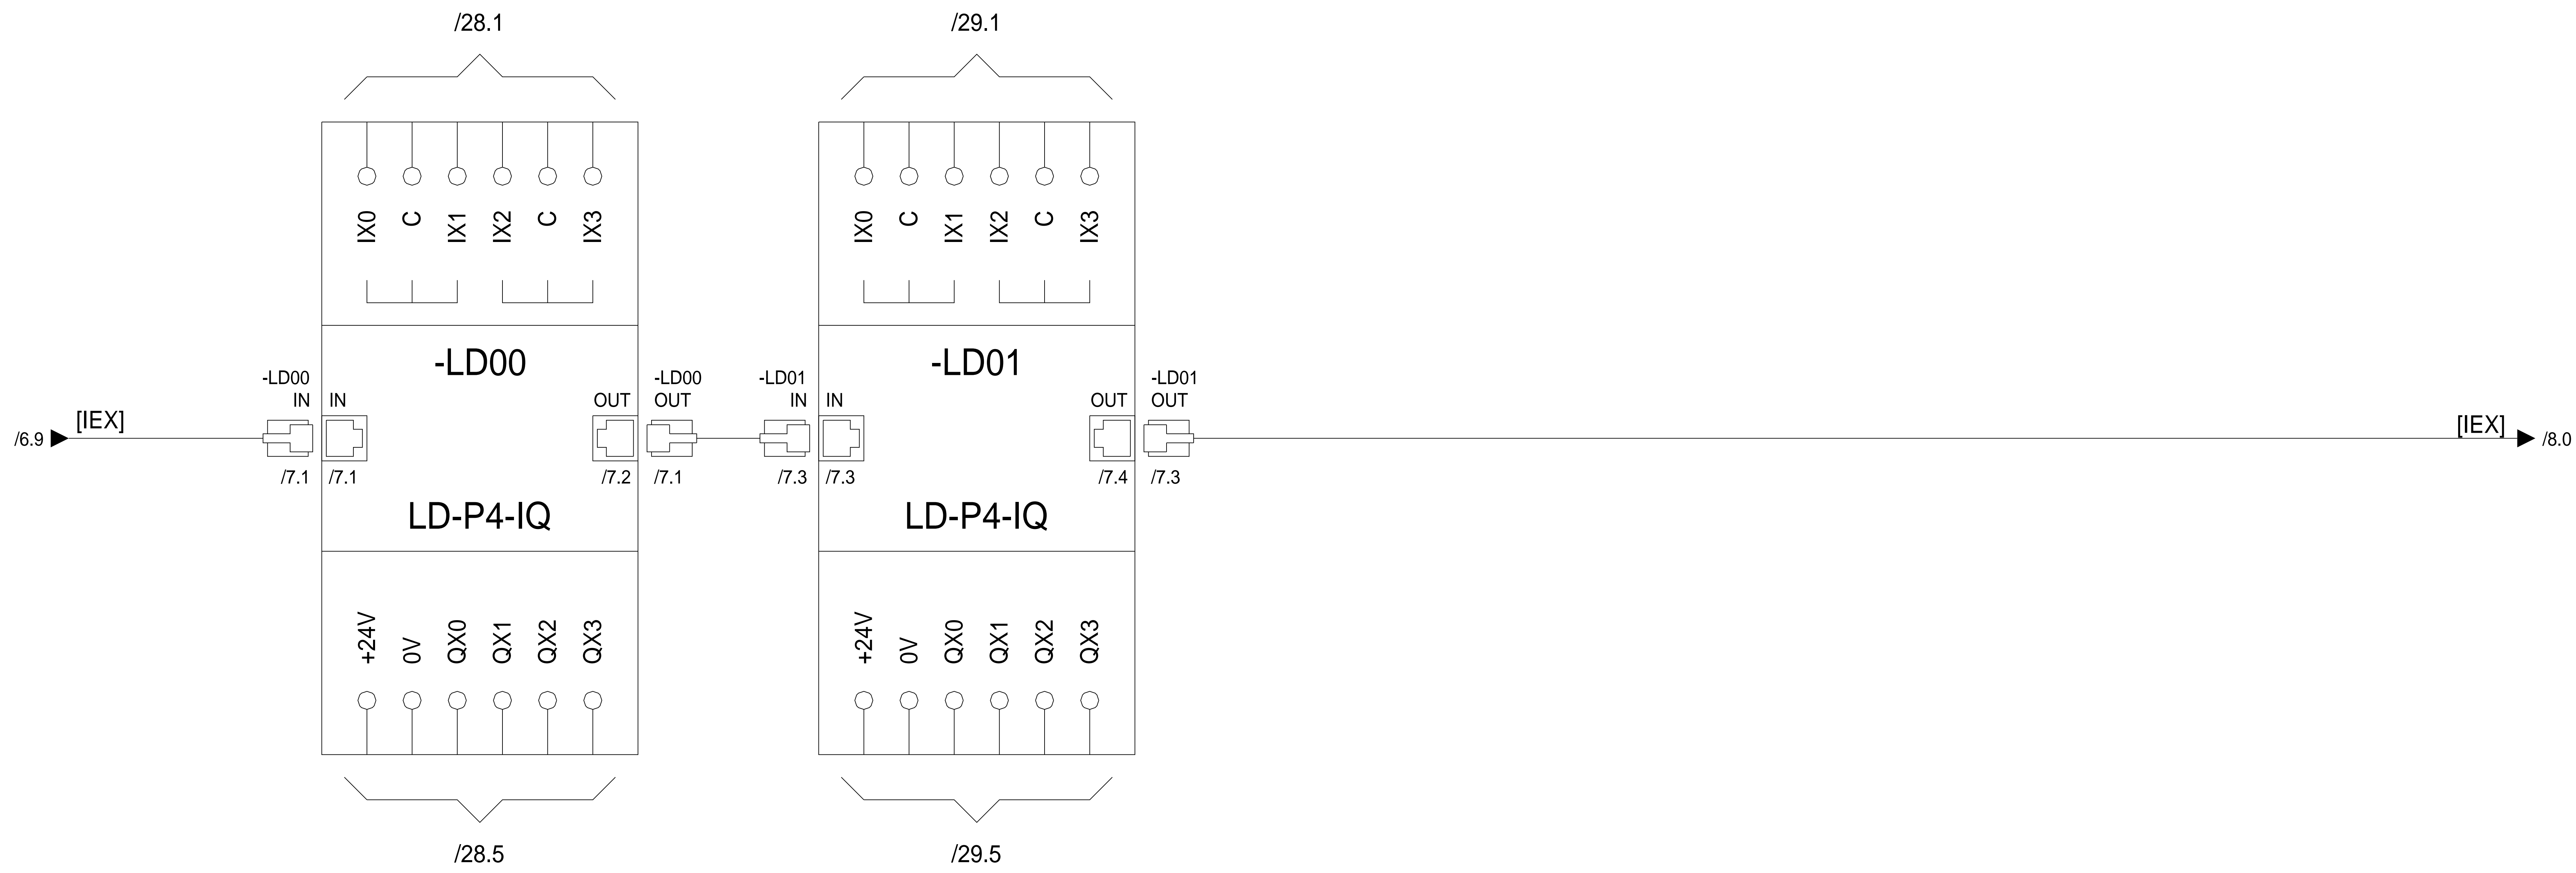
				Last changed by SŠ		 CONTROL SYSTEM Robotina d.o.o. OIC Kozina 38 SI-6240 Kozina		Drawing number		Installation =	
				Last changed 9/11/2016				001		Location +	
				Print date 9/11/2016				Pages 38		Page number 4	
Rev	Revision text	Signature	Date	HIQ wiring diagrams							

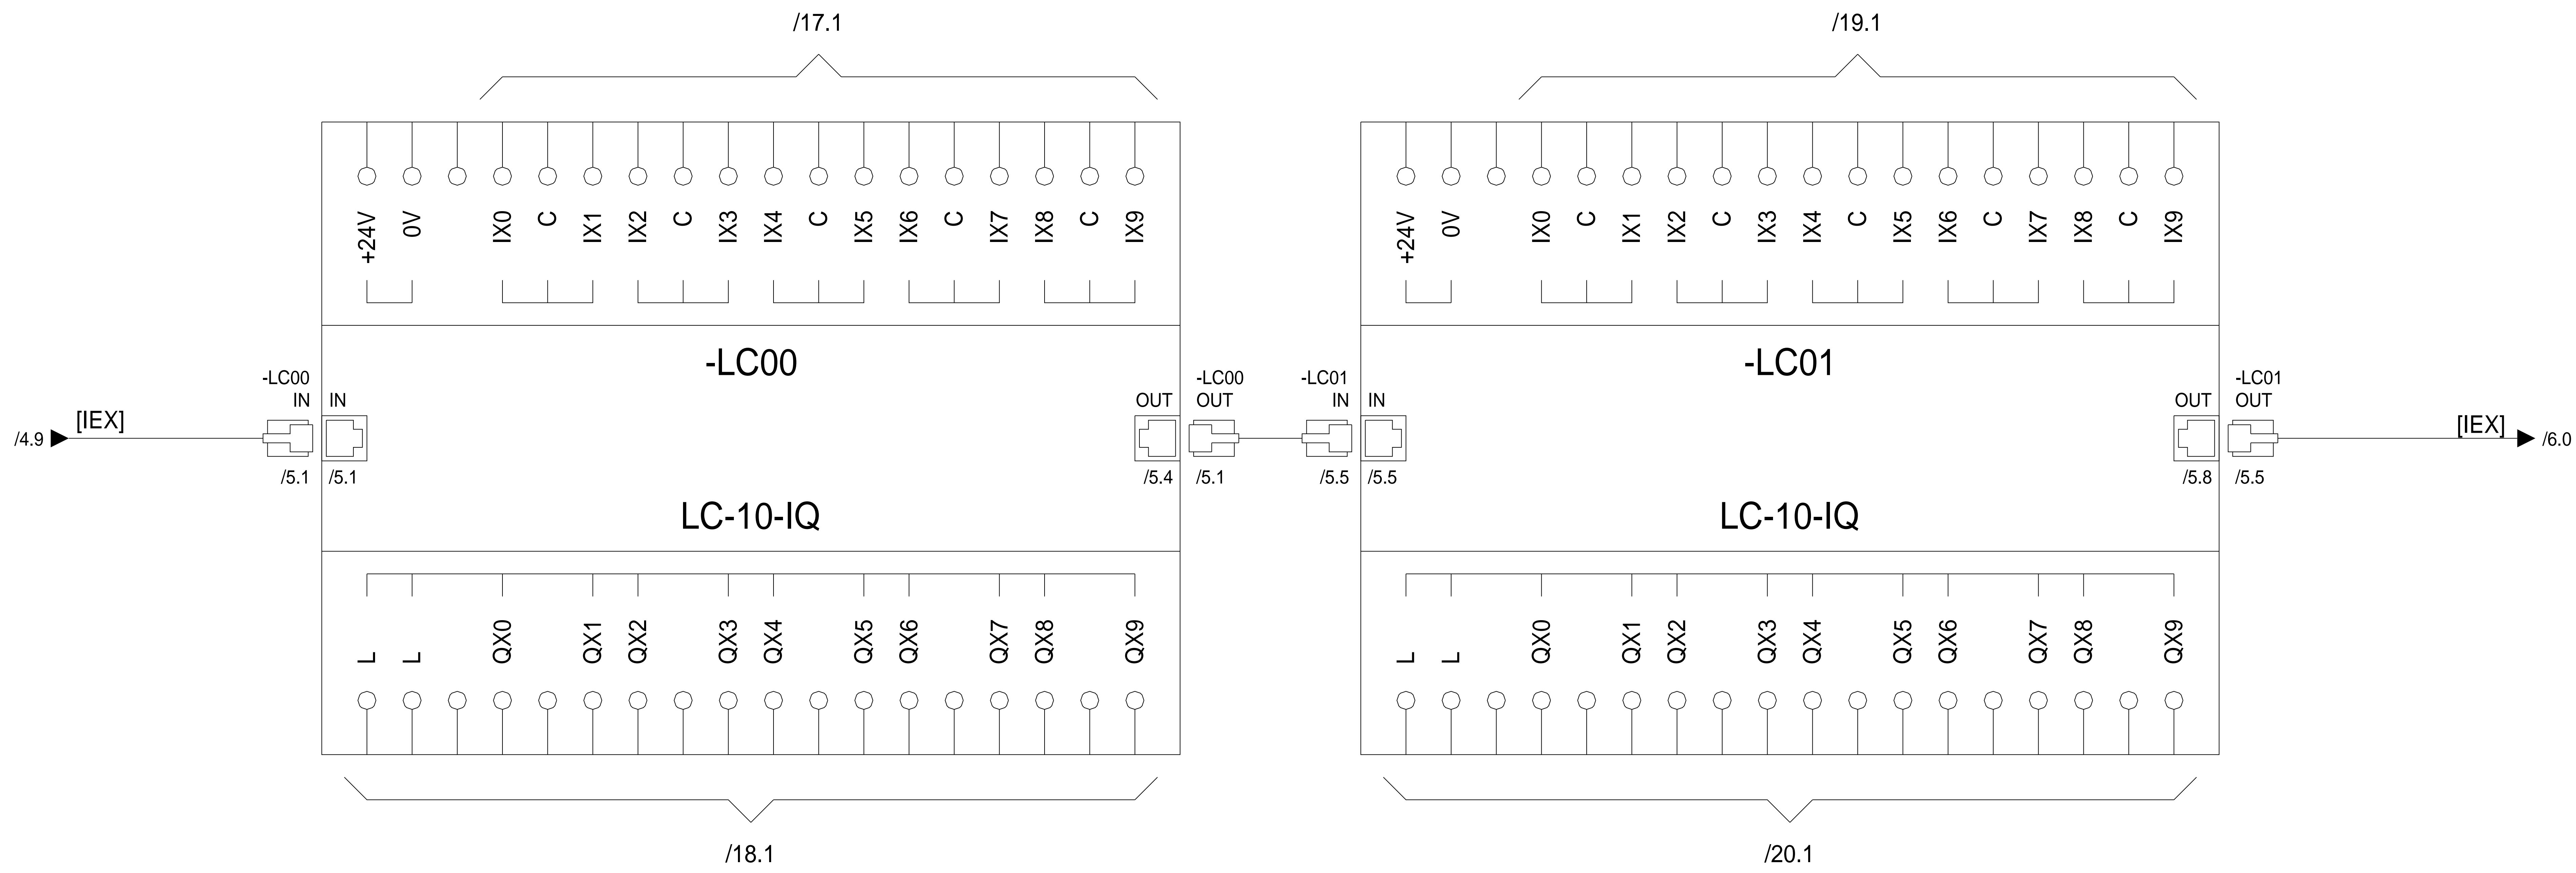


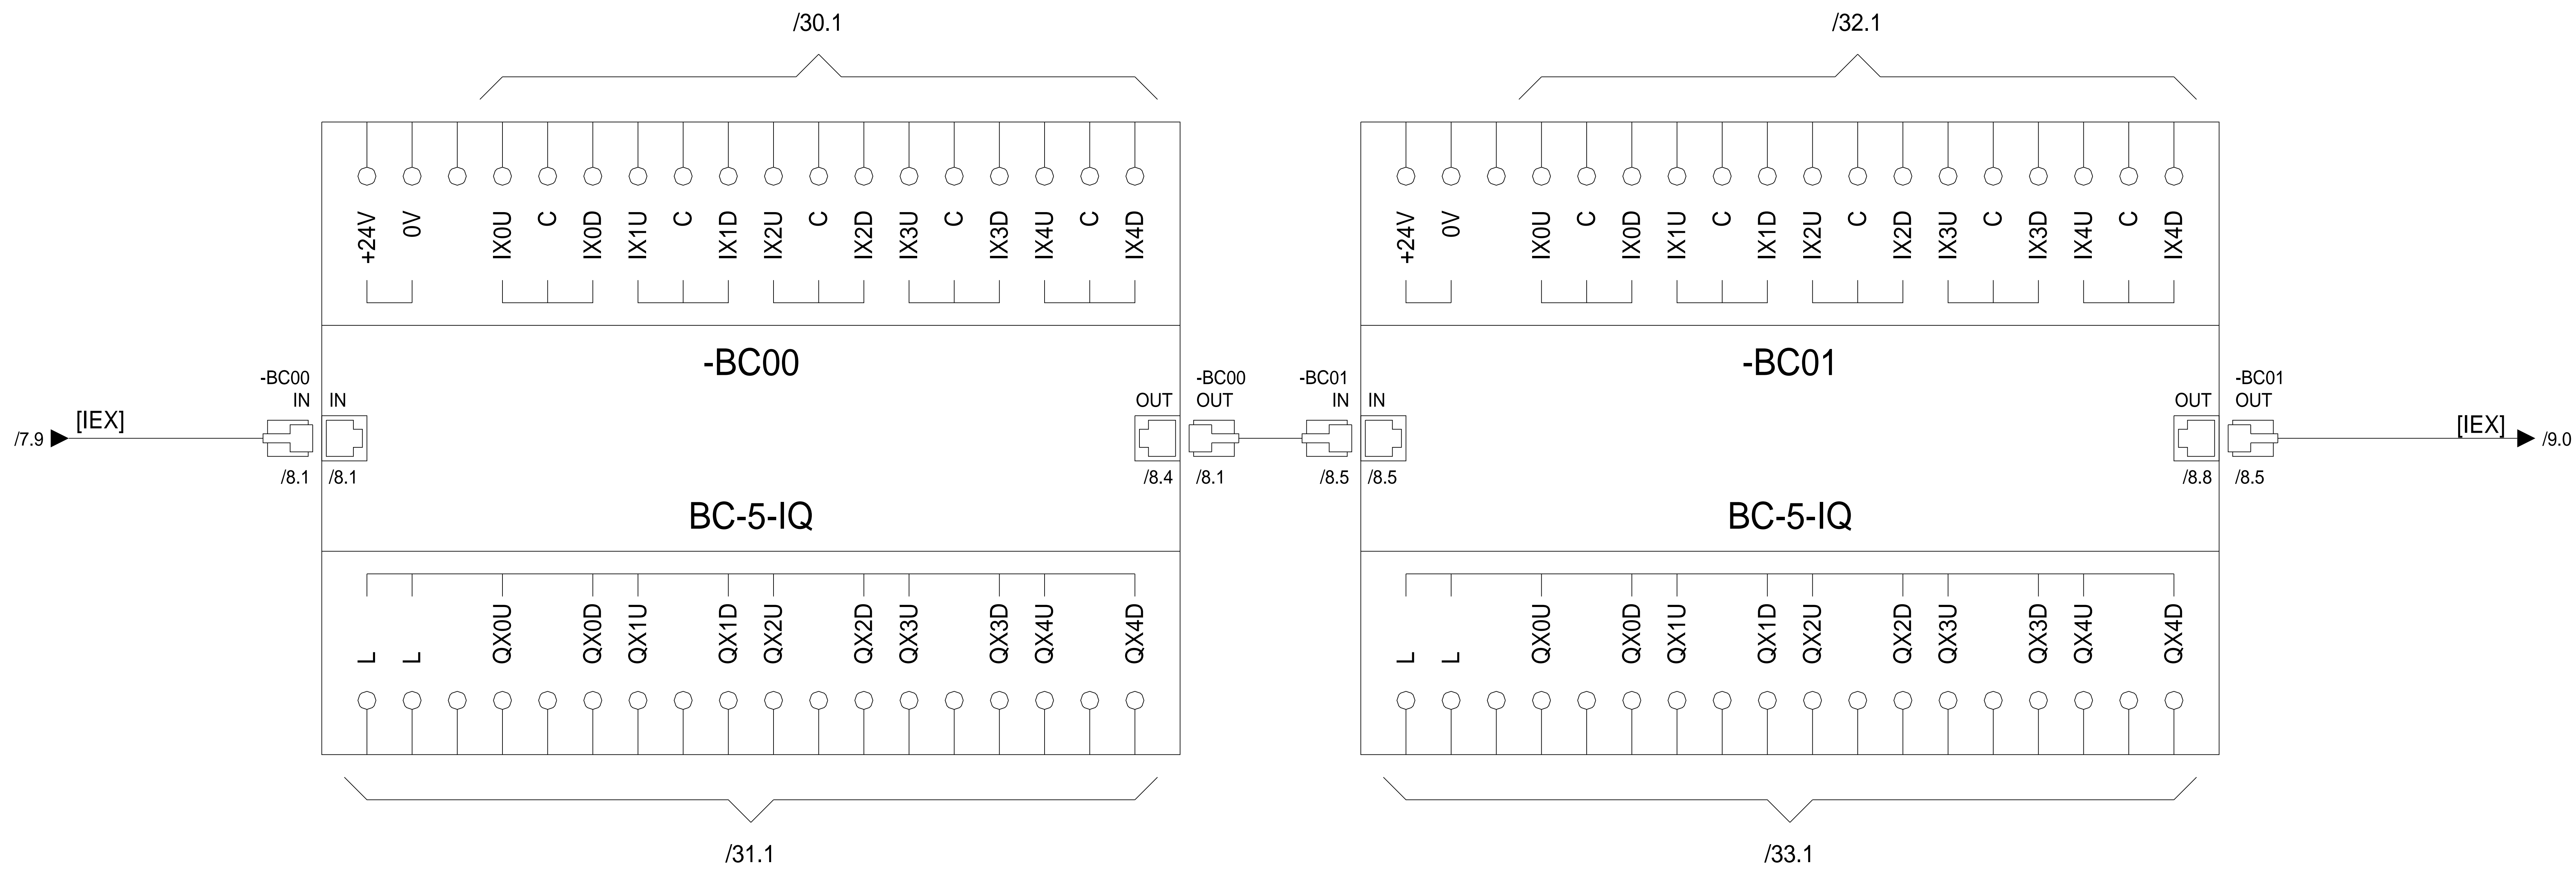
		Last changed by GK		 Robotina d.o.o. OIC Kozina 38 SI-6240 Kozina	CONTROL SYSTEM HIQ wiring diagrams	Drawing number		Installation =	
		Last changed 20/10/2016				001		Location +	
Rev		Revision text				Print date 9/11/2016		Pages 38	
		Signature		Date					

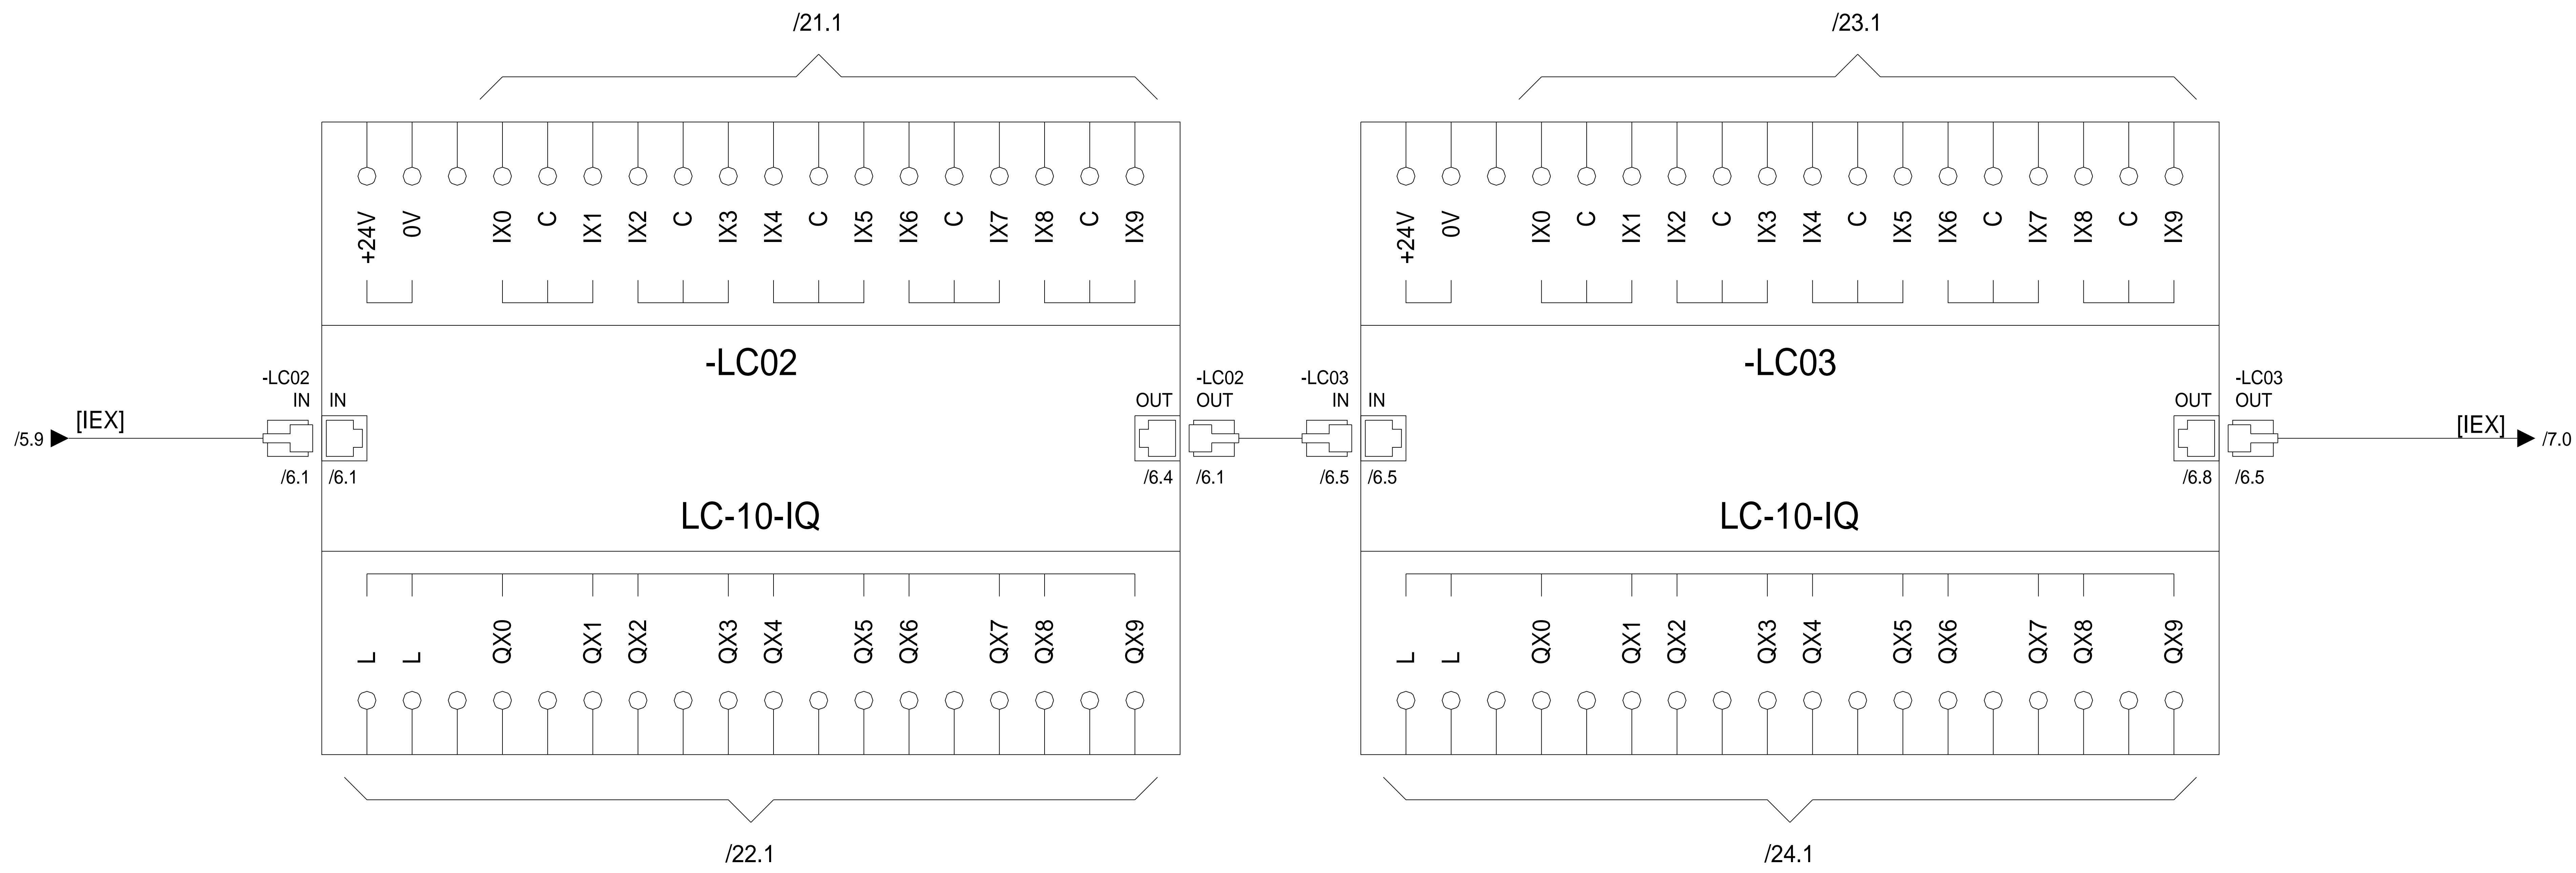


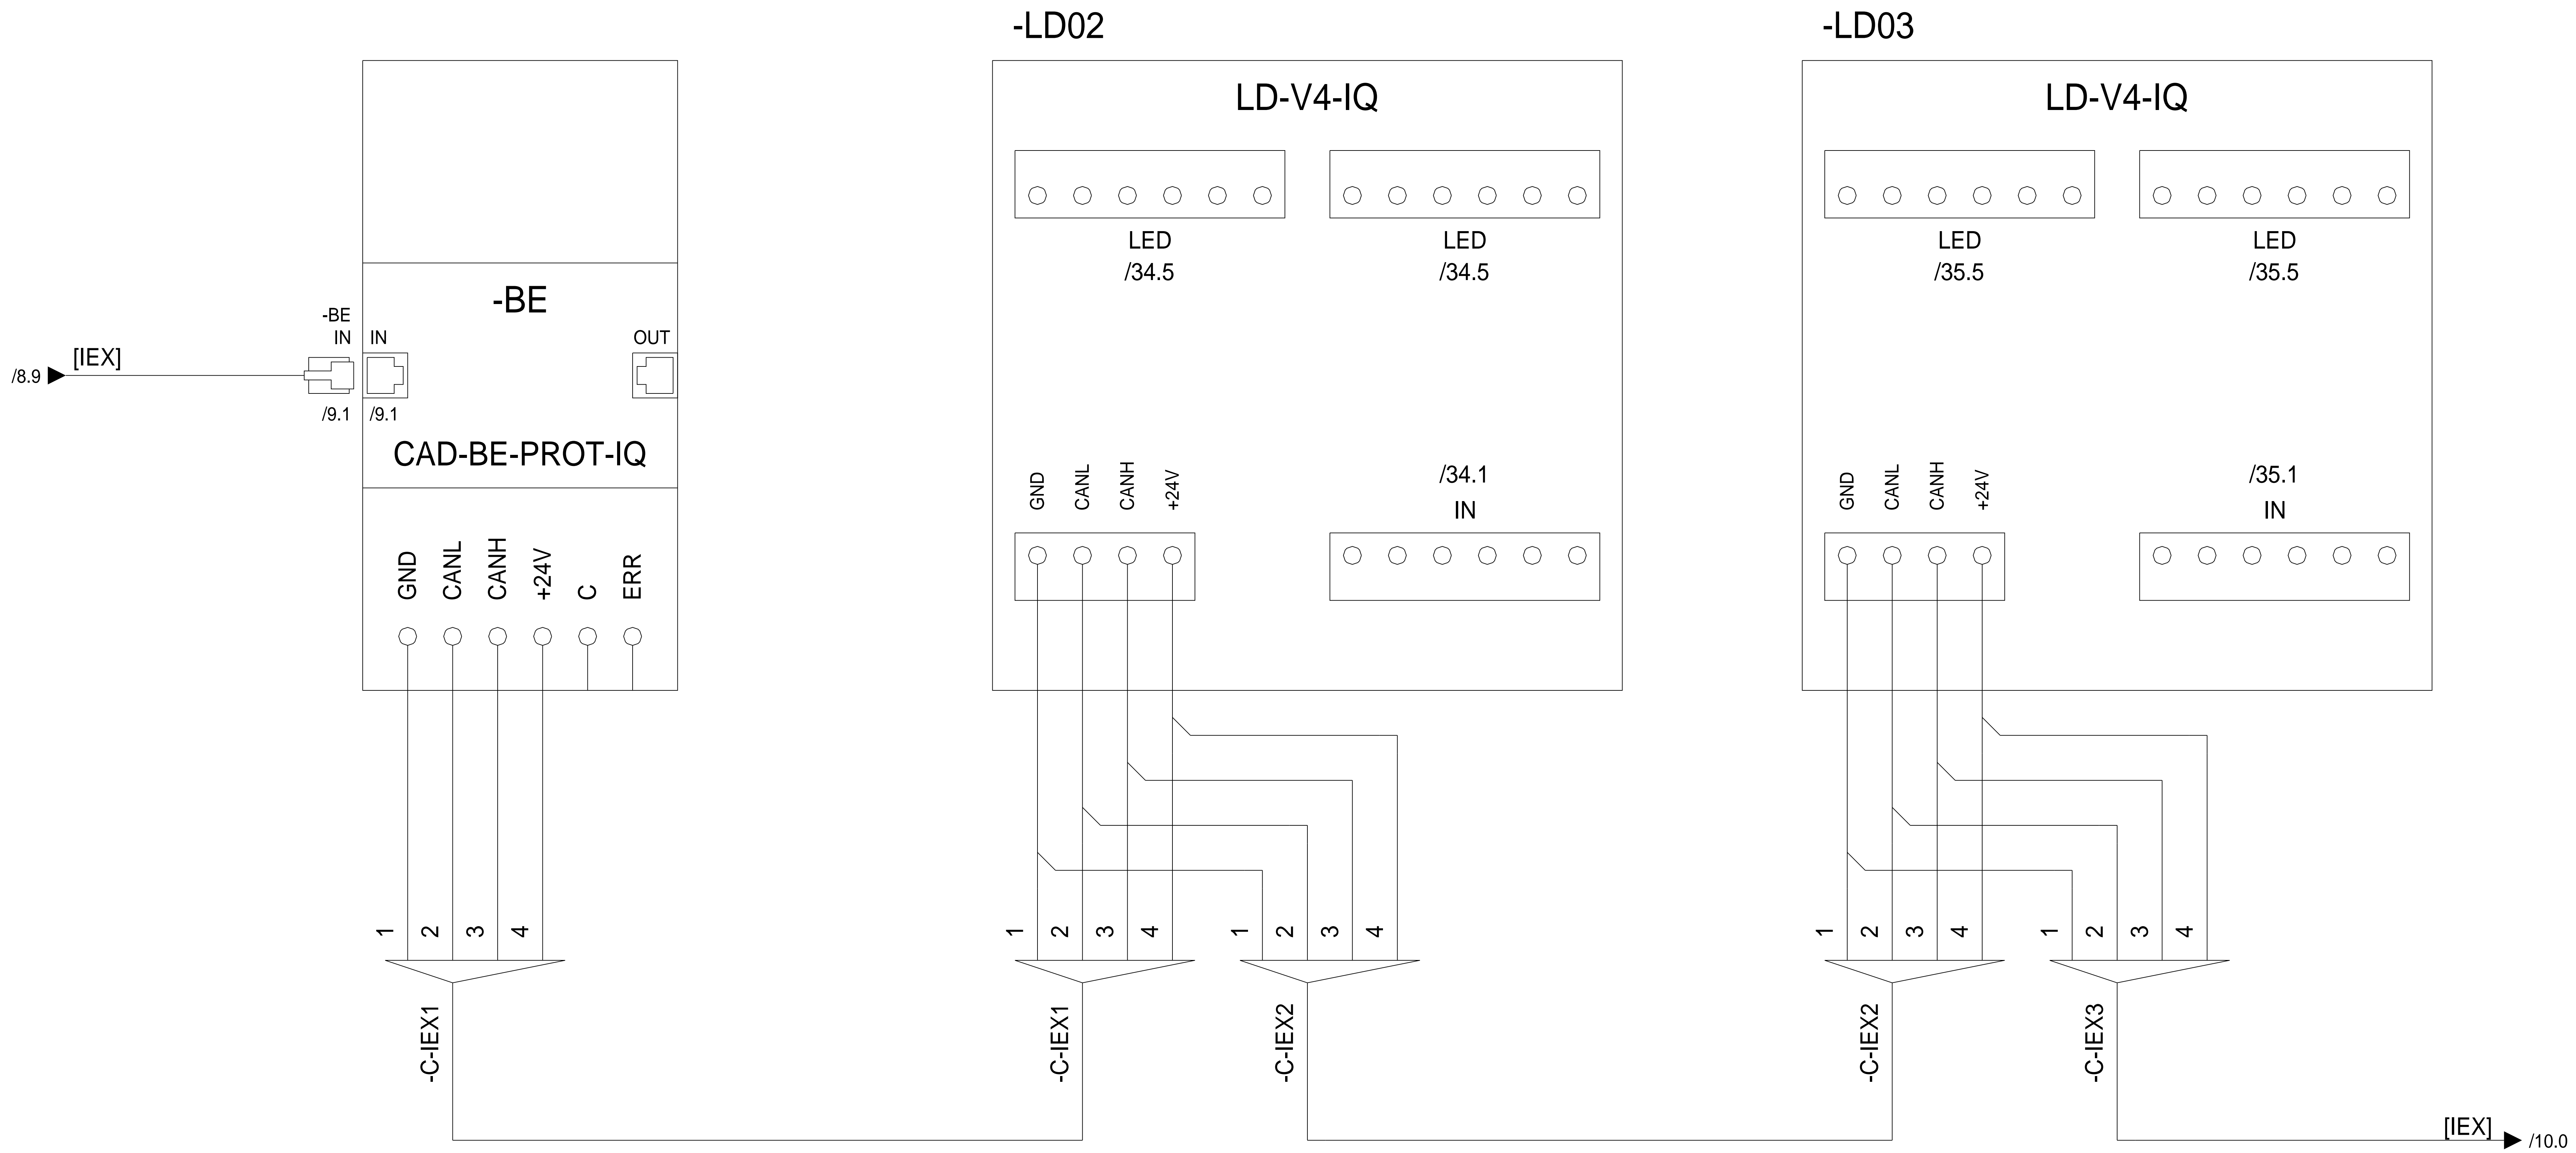
				Last changed by GK	 Robotina d.o.o. OIC Kozina 38 SI-6240 Kozina	CONTROL SYSTEM HIQ wiring diagrams	Drawing number	Installation =
			Last changed 20/10/2016	001			Location +	
Rev	Revision text	Signature	Date	Print date 9/11/2016			Pages 38	Page number 6




				Last changed by SŠ		 Robotina d.o.o. OIC Kozina 38 SI-6240 Kozina	CONTROL SYSTEM		Drawing number		Installation =		
				Last changed 9/11/2016			HIQ wiring diagrams		001		Location +		
				Print date 9/11/2016					Pages 38		Page number 7		
Rev	Revision text	Signature	Date										




				Last changed by SŠ	 Robotina d.o.o. OIC Kozina 38 SI-6240 Kozina	CONTROL SYSTEM HIQ wiring diagrams	Drawing number	Installation =
			Last changed 9/11/2016	001			Location +	
Rev	Revision text	Signature	Date	Print date 9/11/2016			Pages 38	Page number 8




				Last changed by SŠ	 Robotina d.o.o. OIC Kozina 38 SI-6240 Kozina	CONTROL SYSTEM HIQ wiring diagrams	Drawing number	Installation =
				Last changed 9/11/2016			001	Location +
Rev	Revision text	Signature	Date	Print date 9/11/2016			Pages 38	Page number 9


-SC00

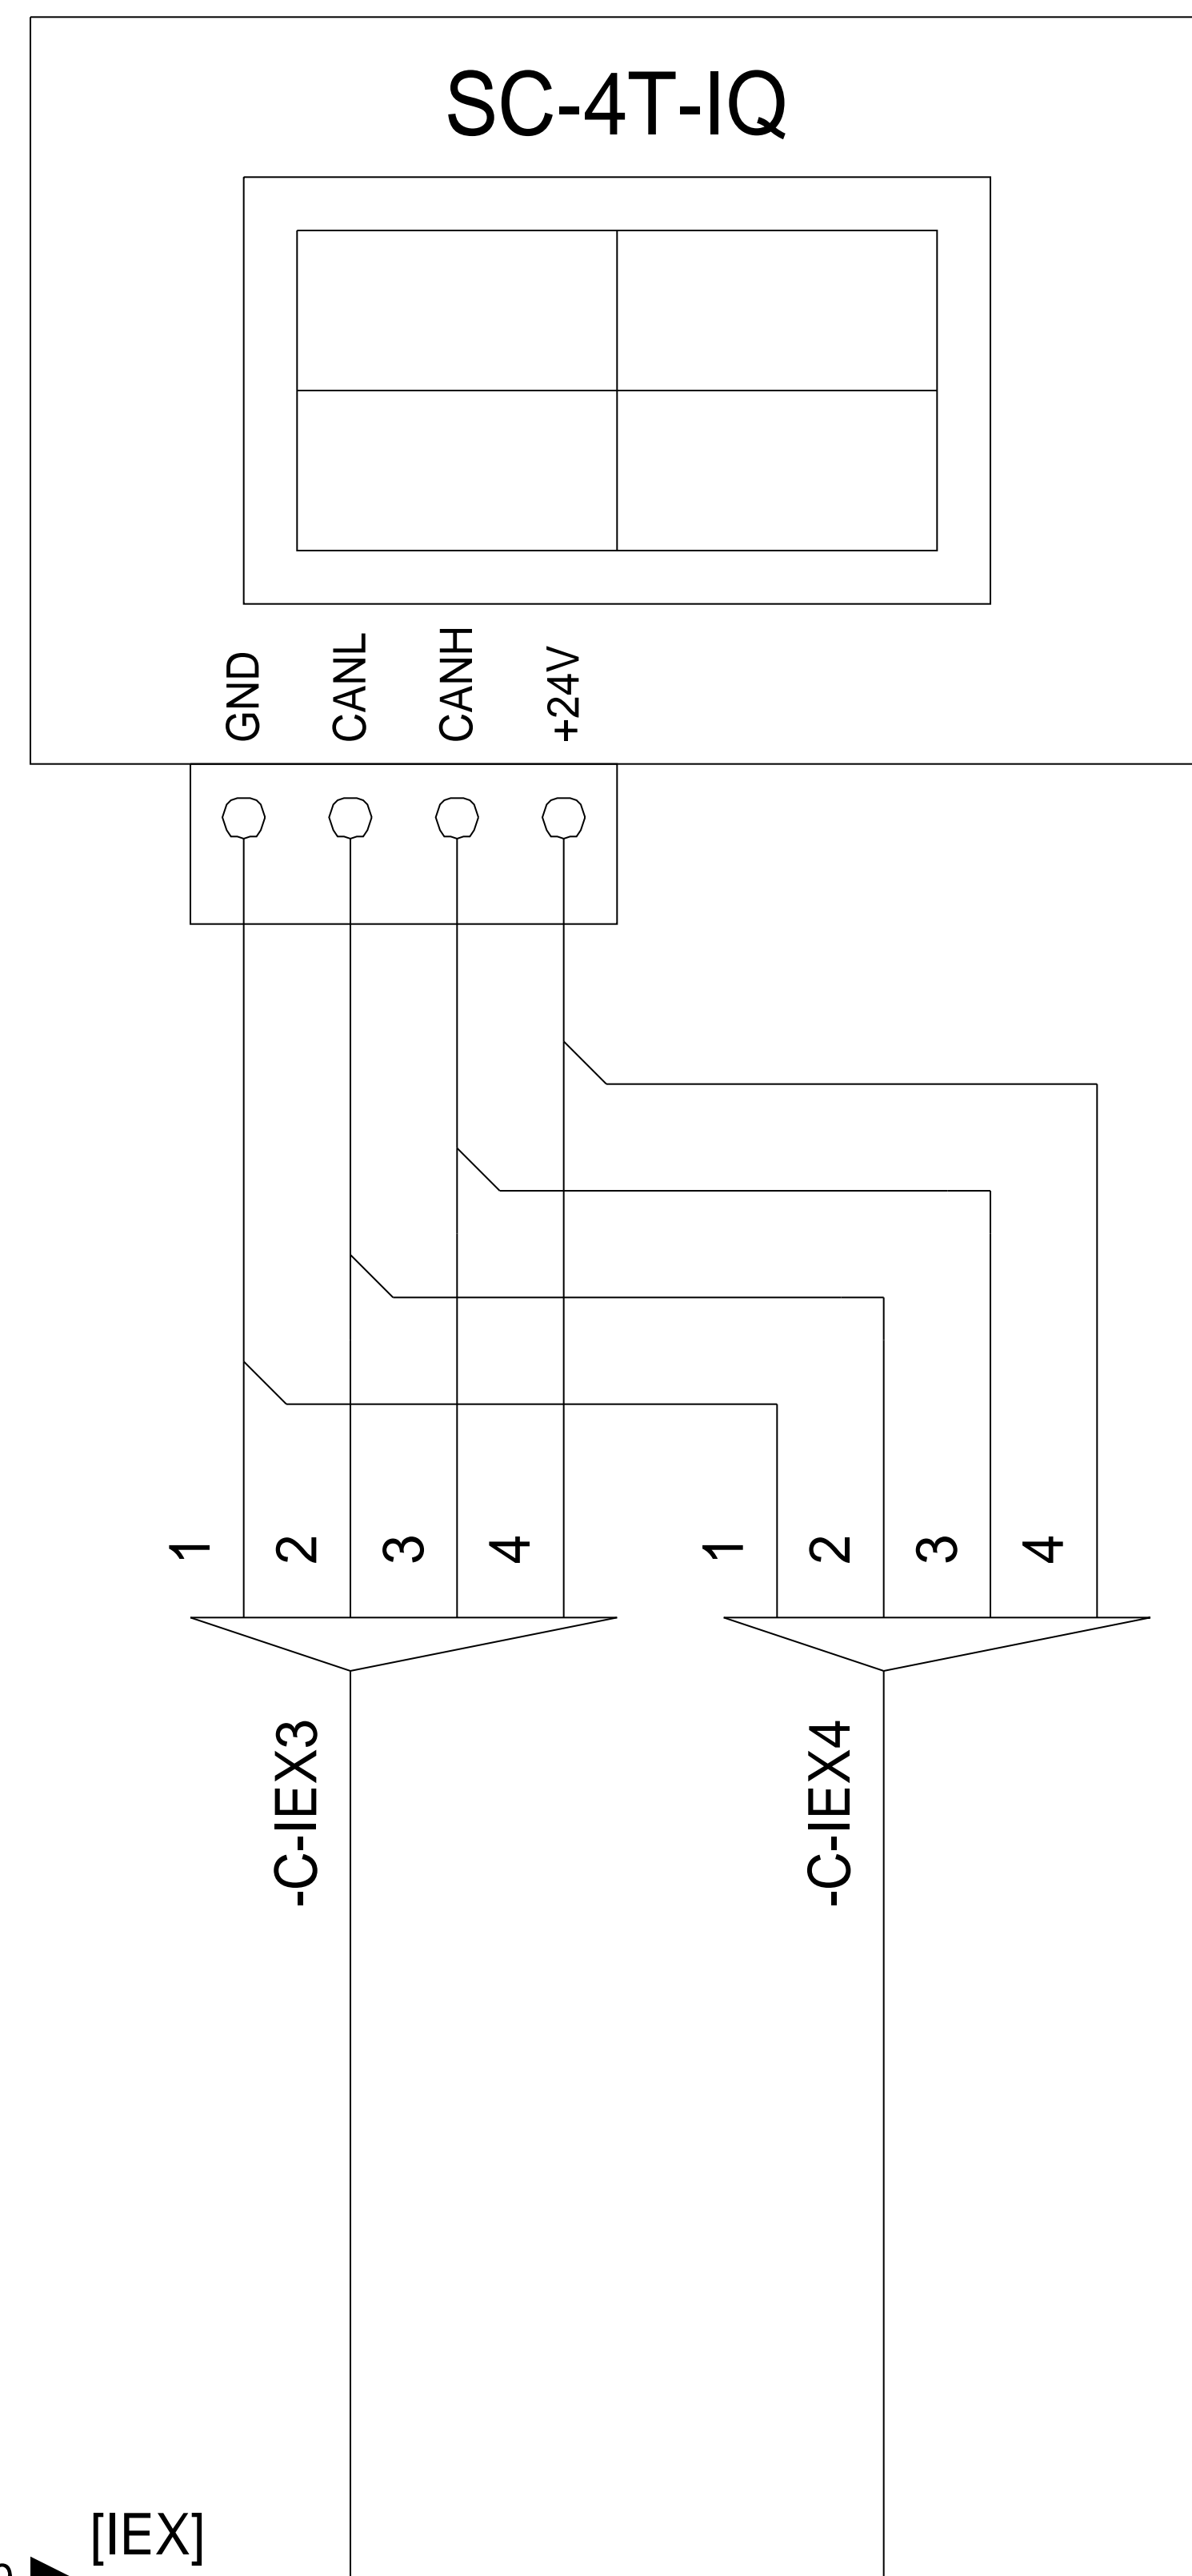


-SC01

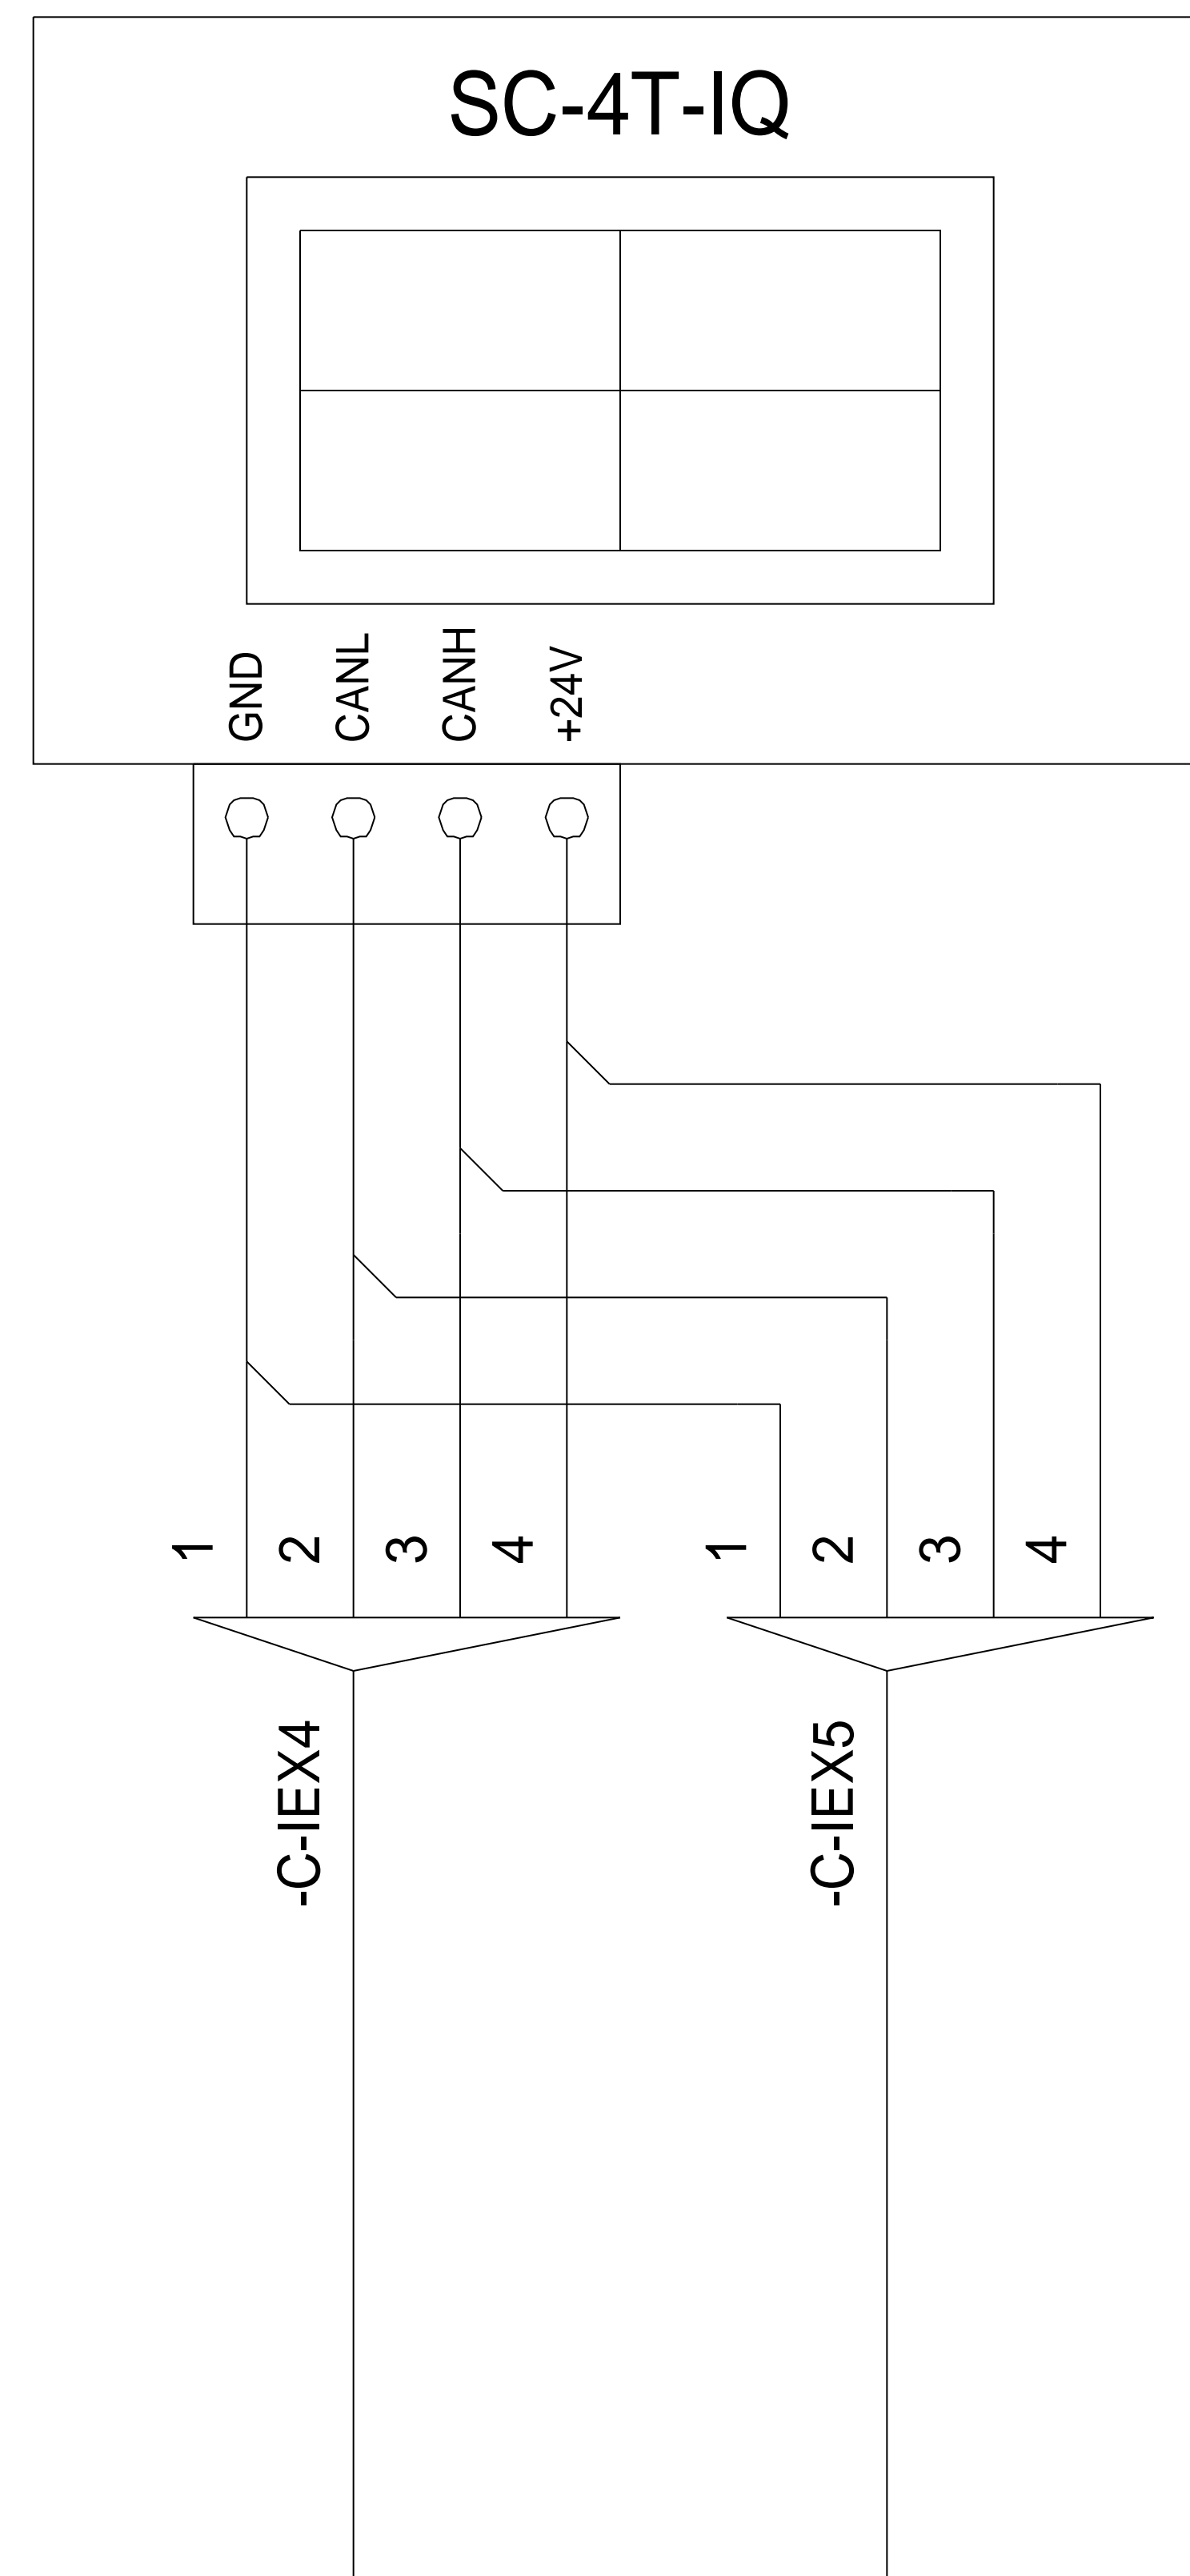

-SC02

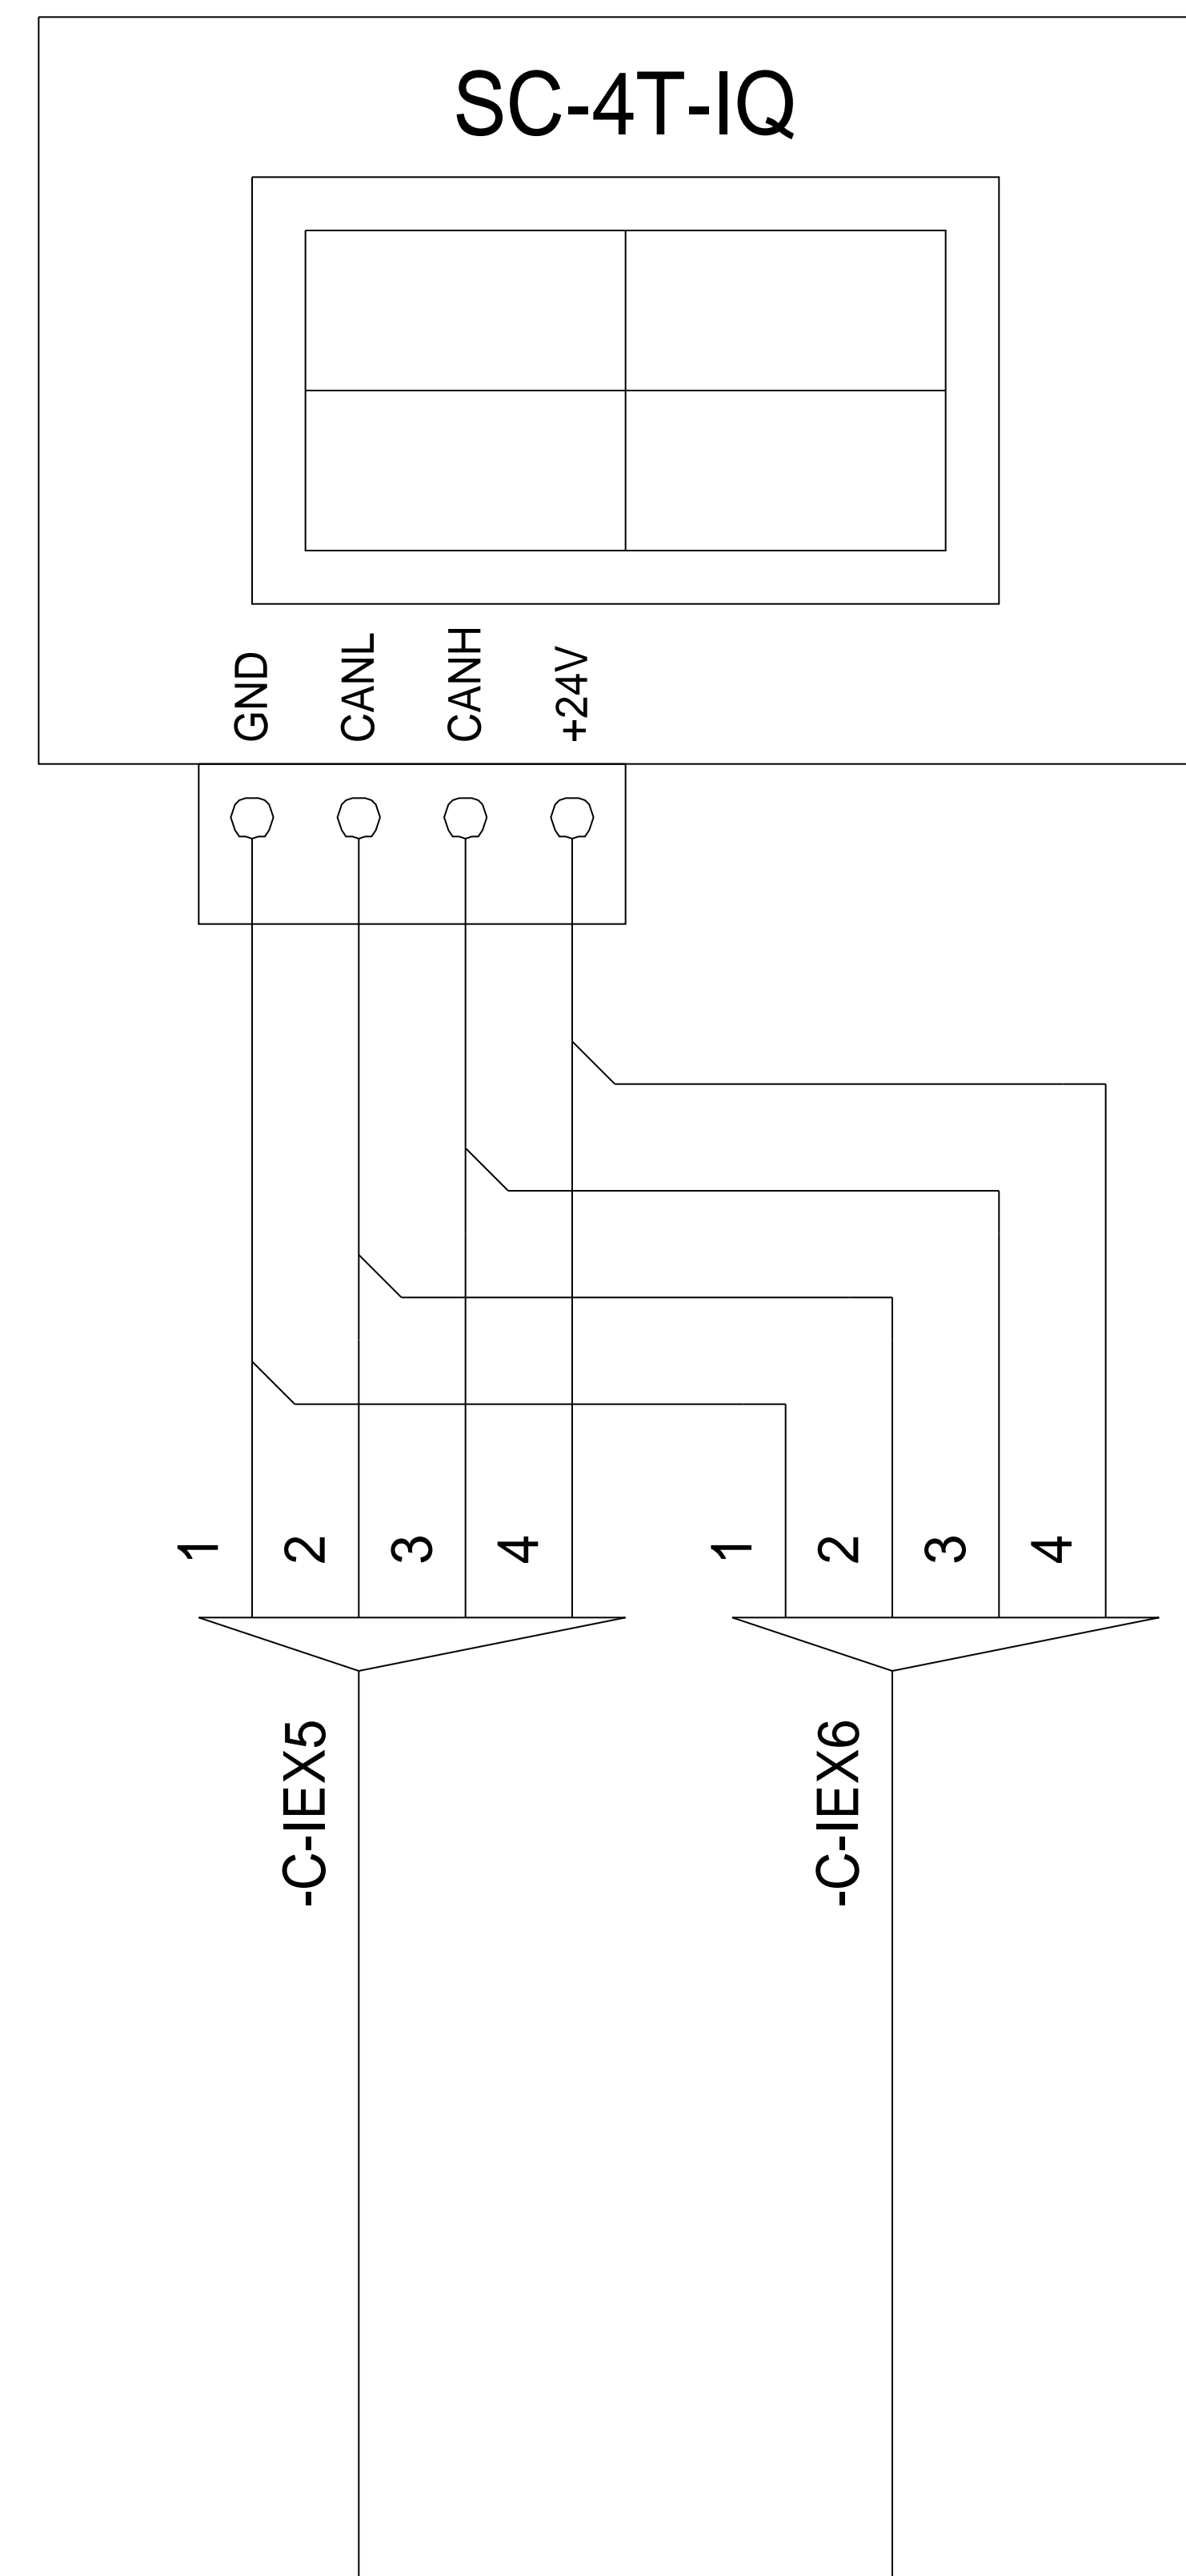


-SC03

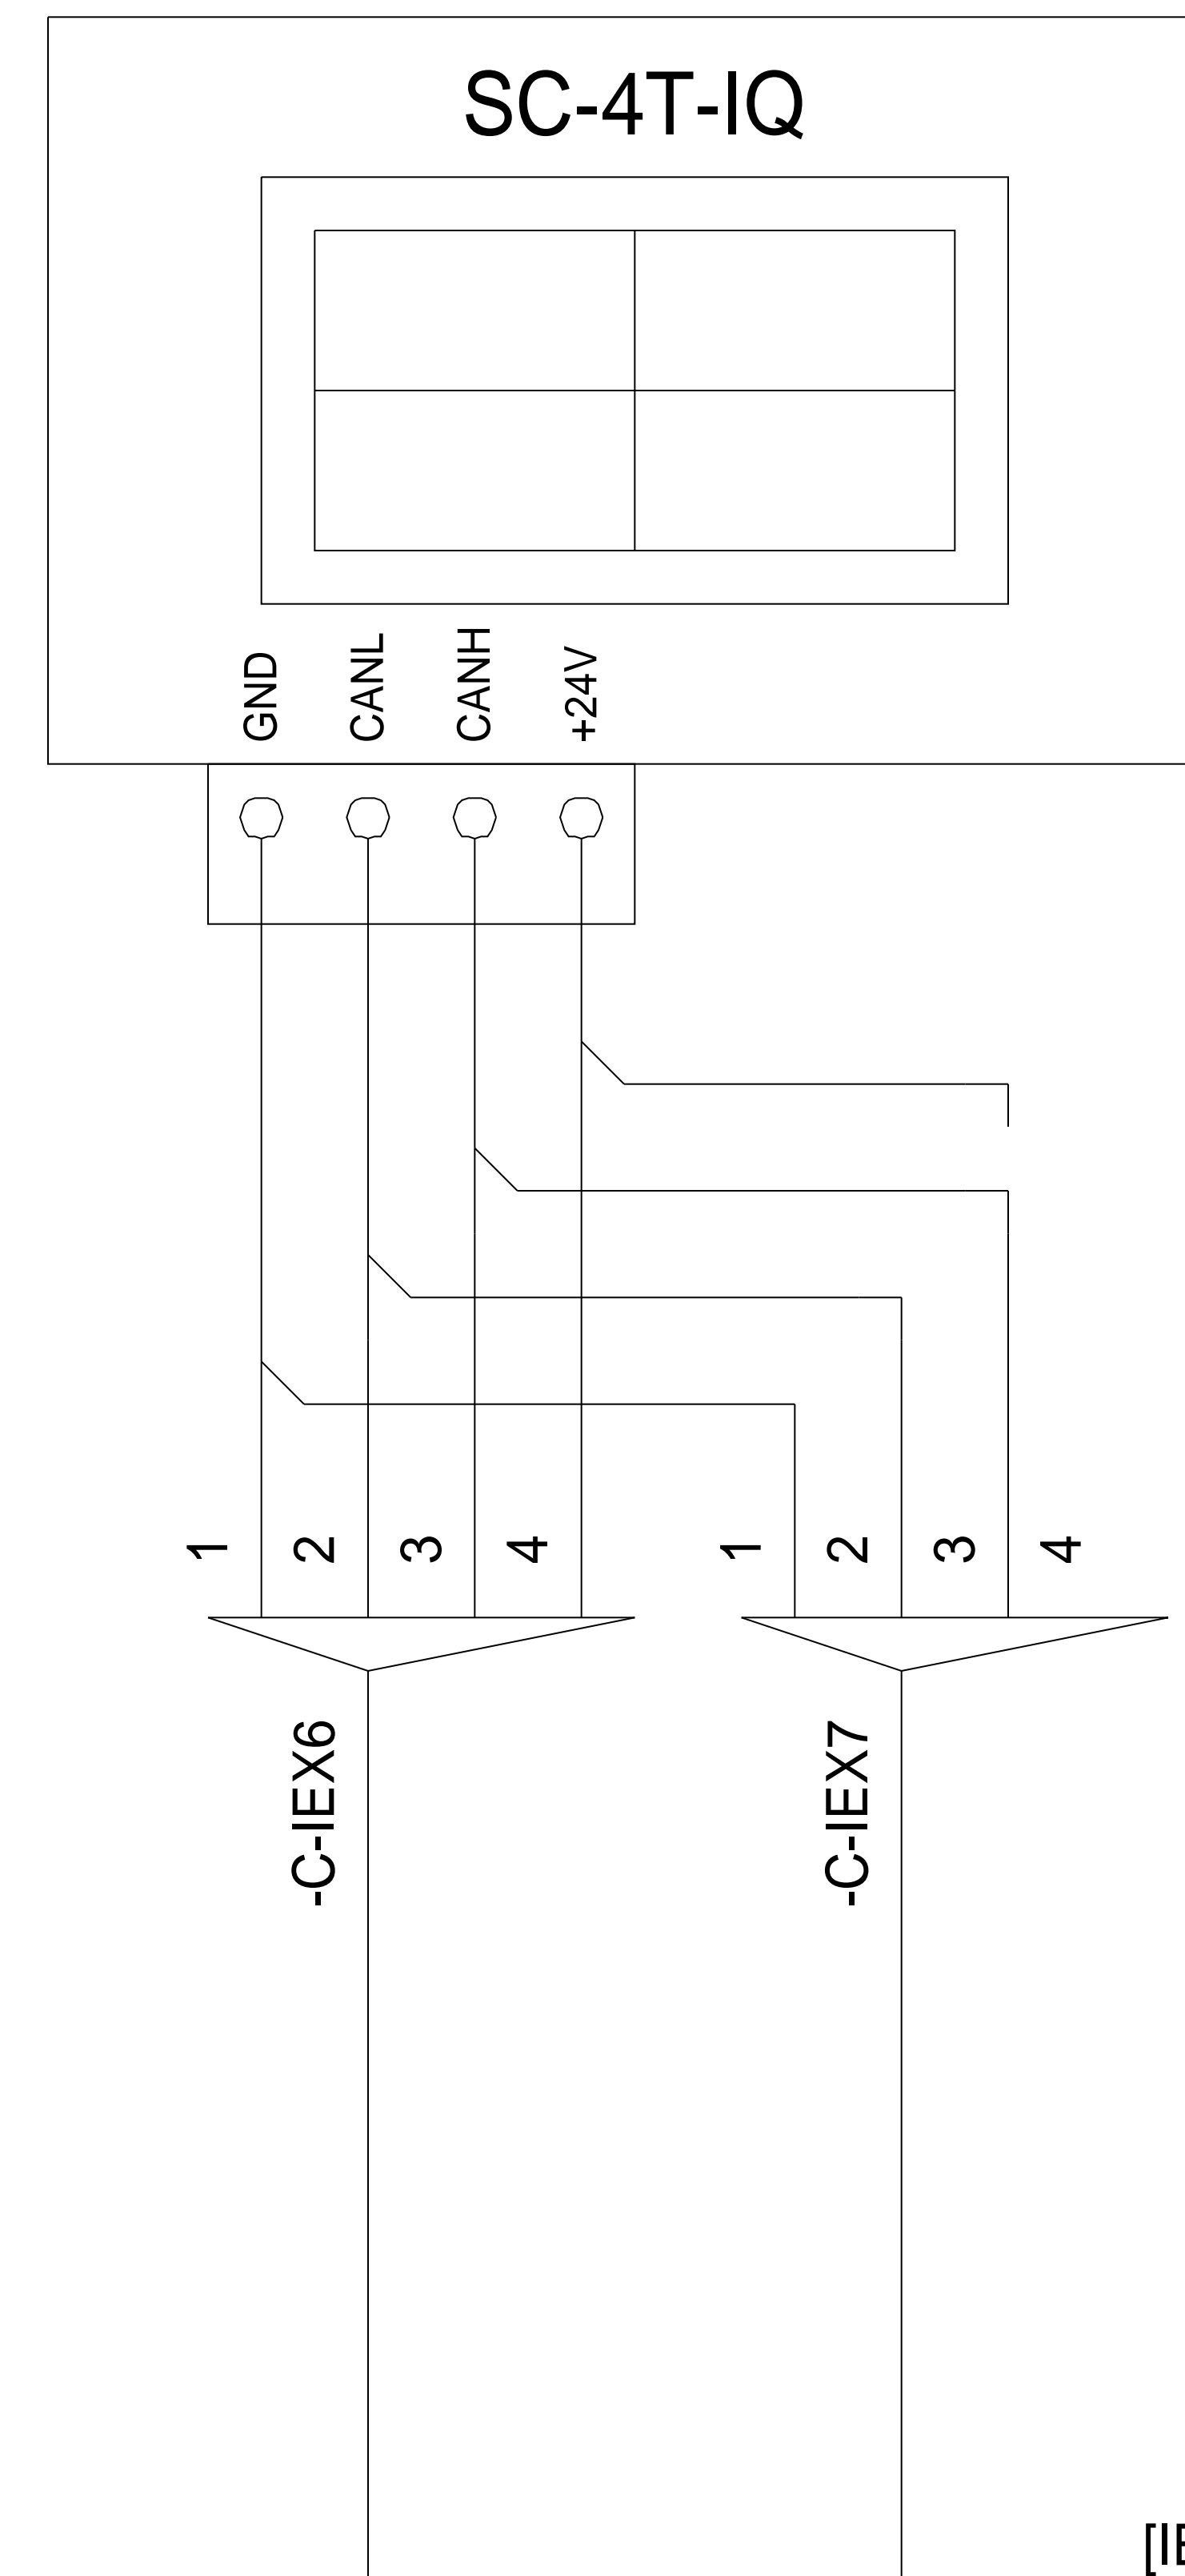

9.9 [IEX]

[IEX] 11.0


Rev	Revision text	Signature	Date

Last changed by SŠ	 Robotina d.o.o. OIC Kozina 38 SI-6240 Kozina
Last changed 8/11/2016	
Print date 9/11/2016	


CONTROL SYSTEM
HIQ wiring diagrams


Drawing number	001
Pages	38


Installation	=
Location	+
Page number	10

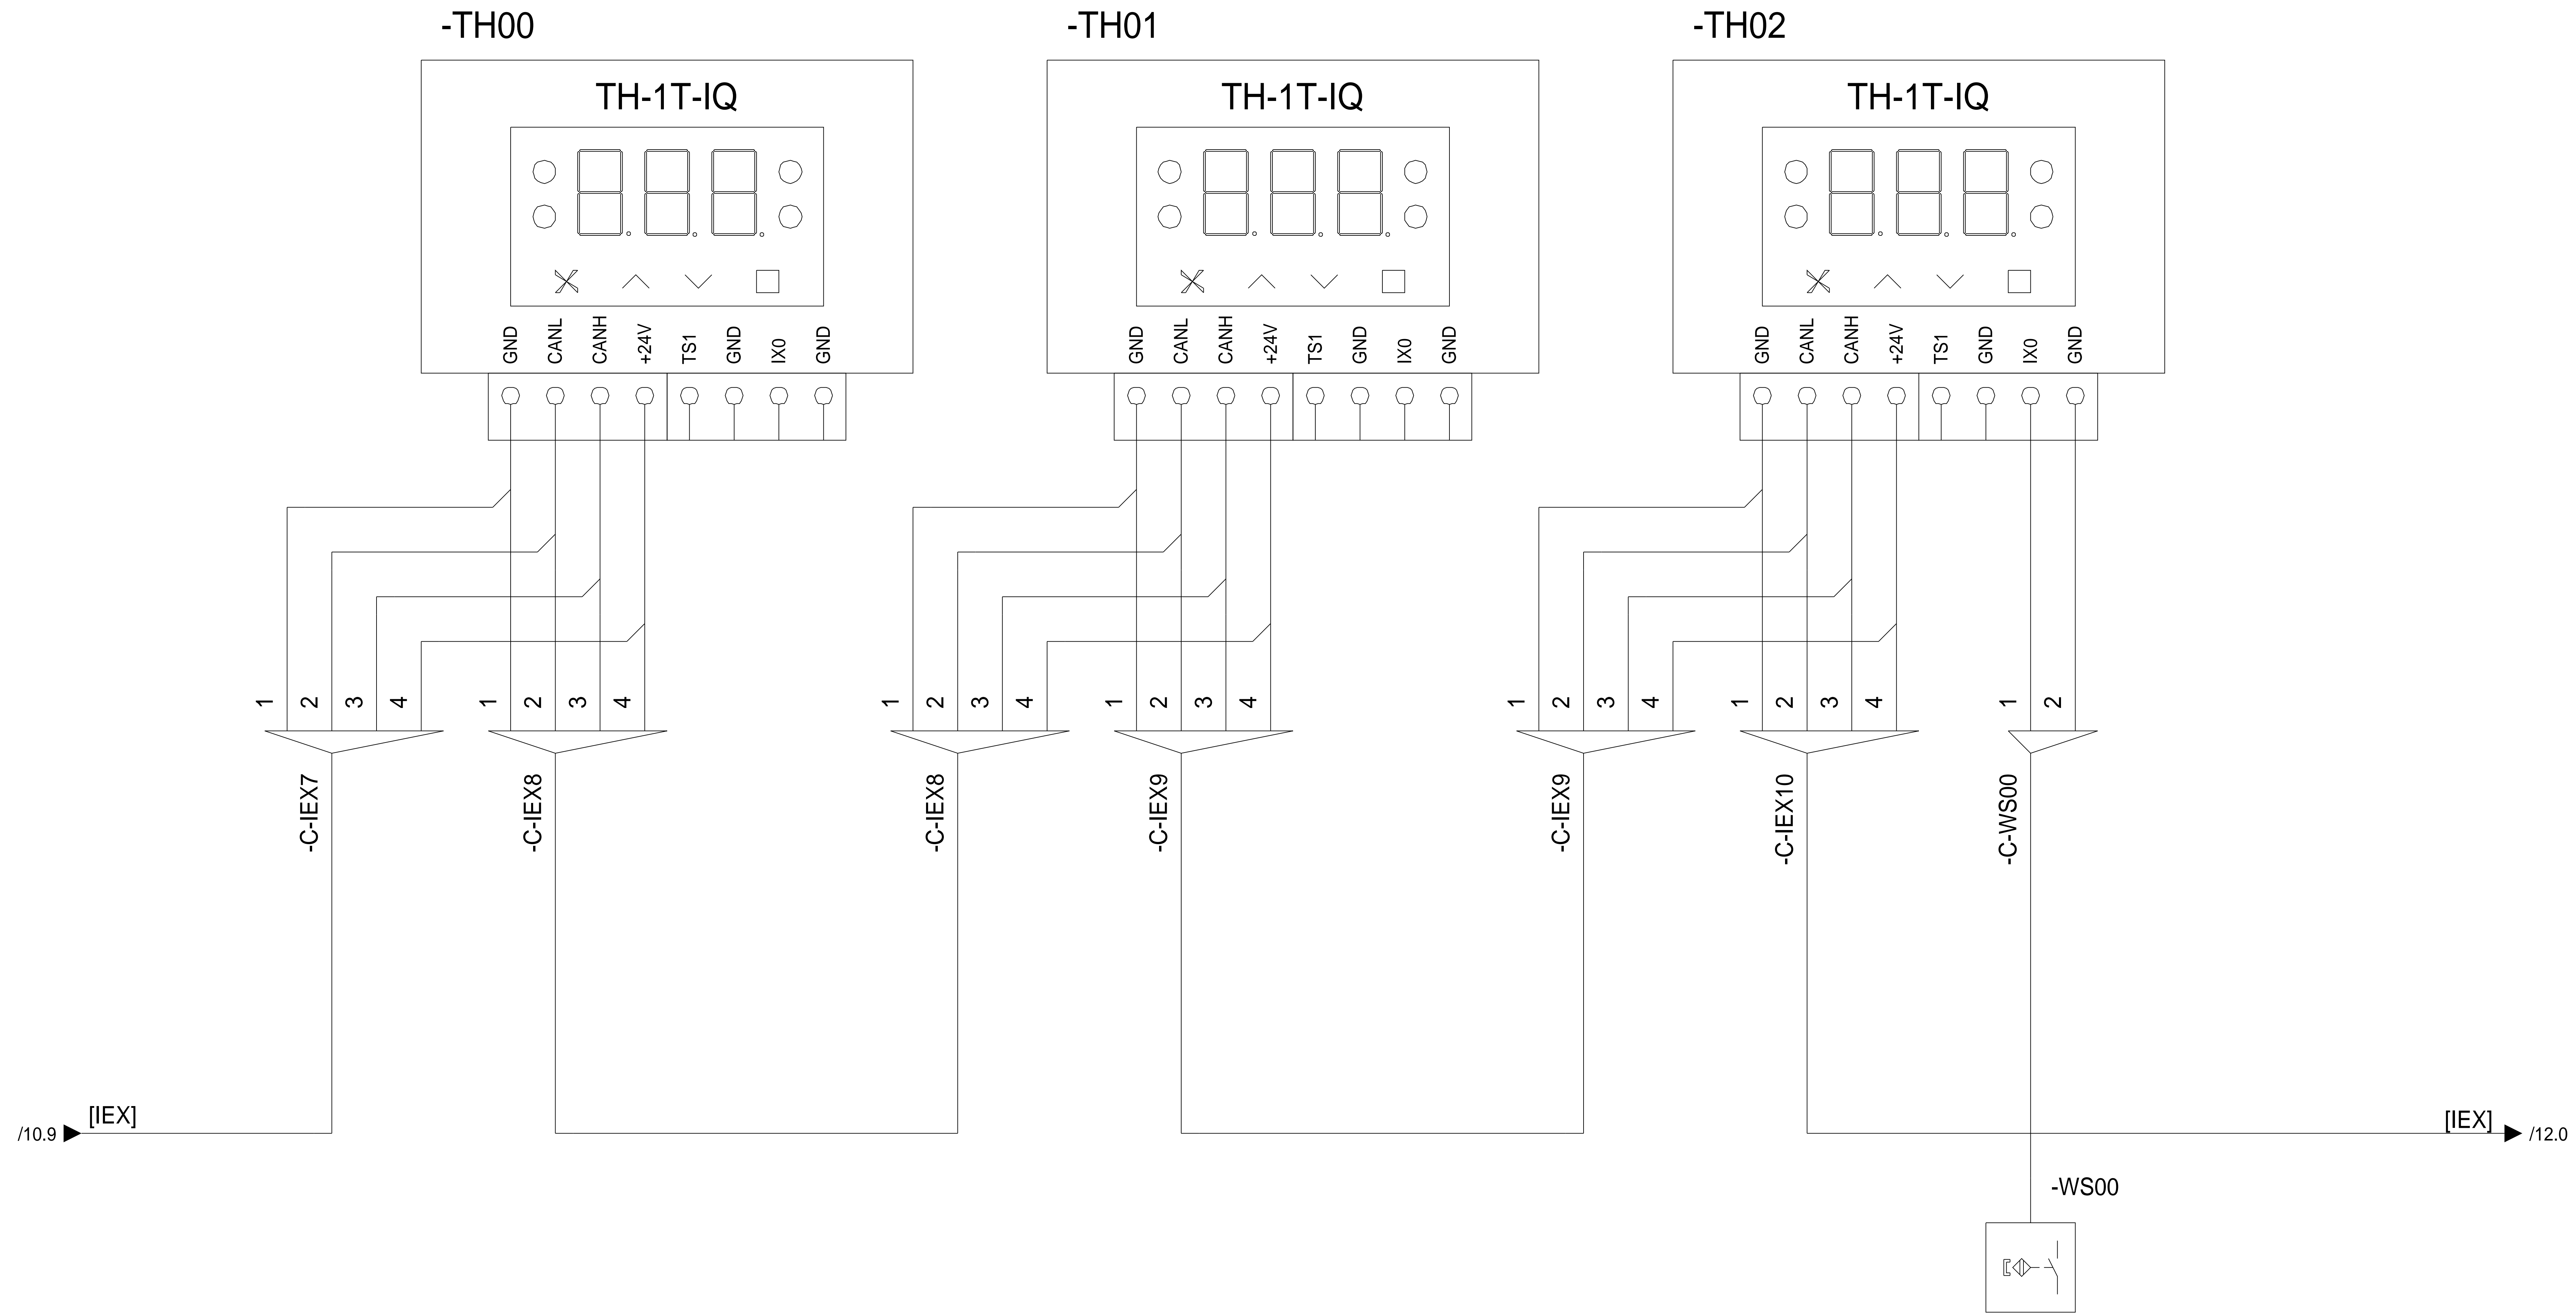


WINDOW SWITCH

		Last changed by SŠ		 Robotina d.o.o. OIC Kozina 38 SI-6240 Kozina	CONTROL SYSTEM	Drawing number		Installation =	
		Last changed 8/11/2016				001		Location +	
Rev		Revision text				Print date 9/11/2016		Pages 38	
		Signature		Date					

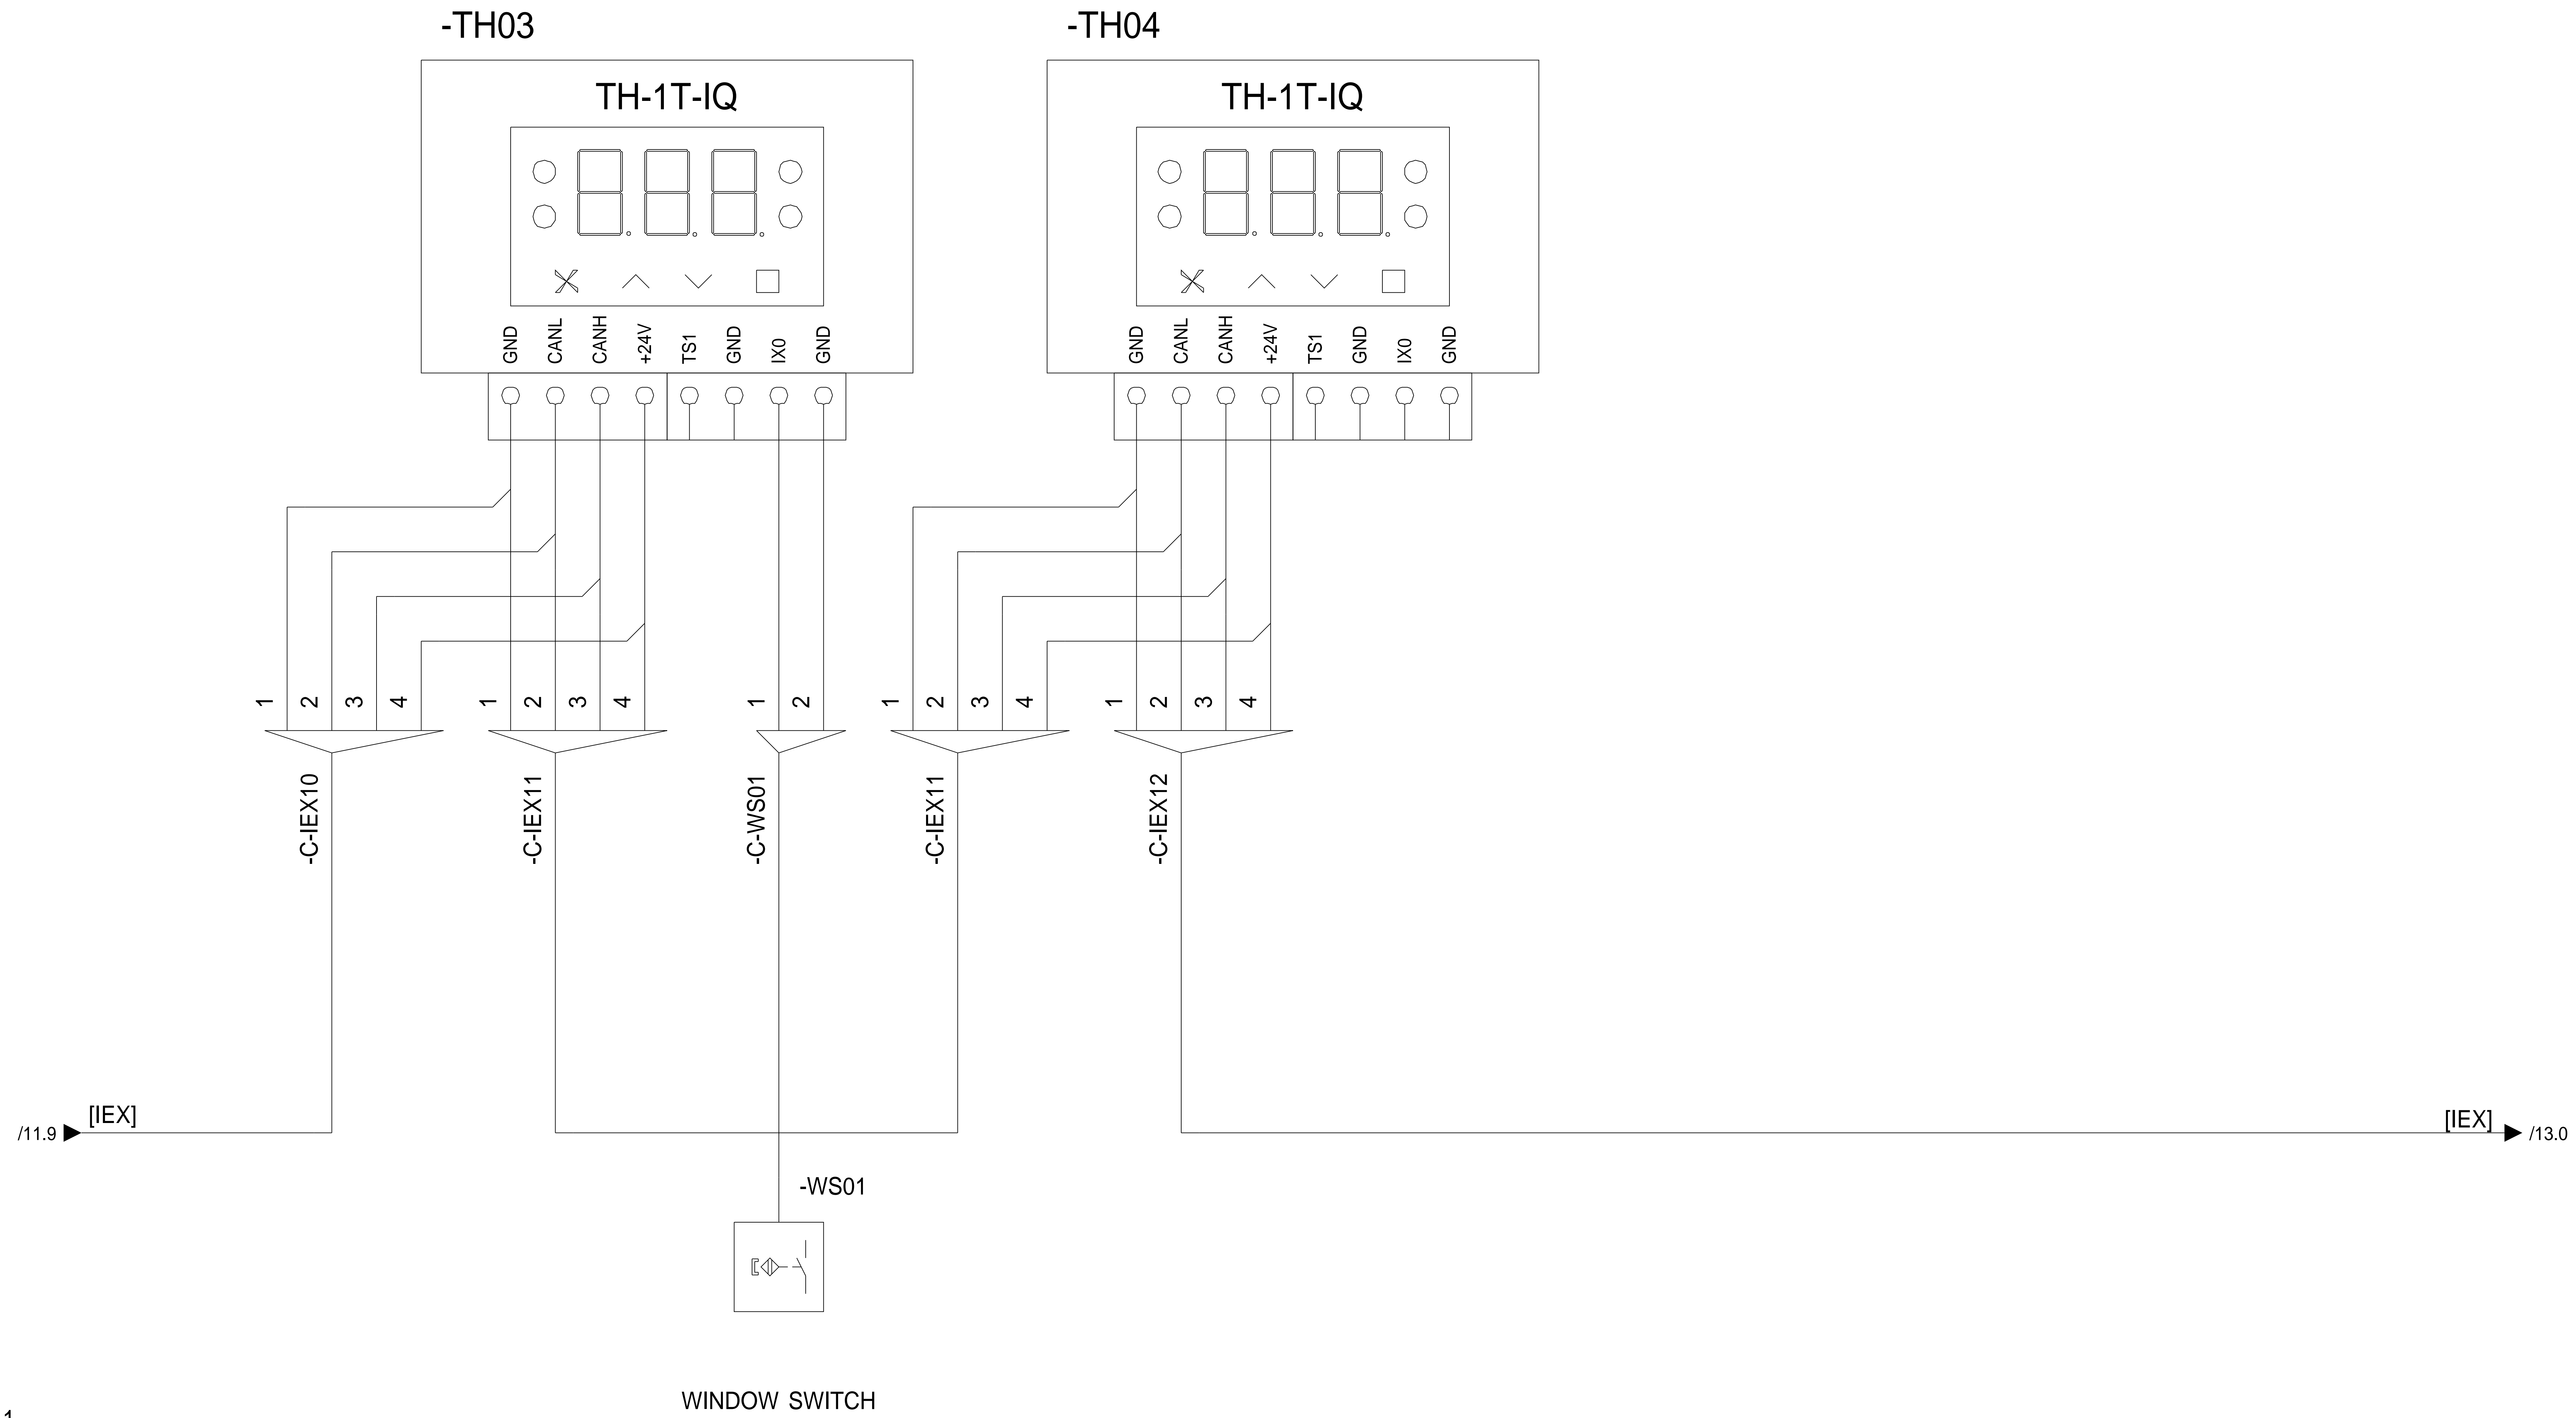


				Last changed by SŠ	 Robotina d.o.o. OIC Kozina 38 SI-6240 Kozina	CONTROL SYSTEM	Drawing number	Installation =	
				Last changed 8/11/2016			HIQ wiring diagrams	001	Location +
Rev	Revision text	Signature	Date	Print date 9/11/2016				Pages 38	Page number 12


-FC00

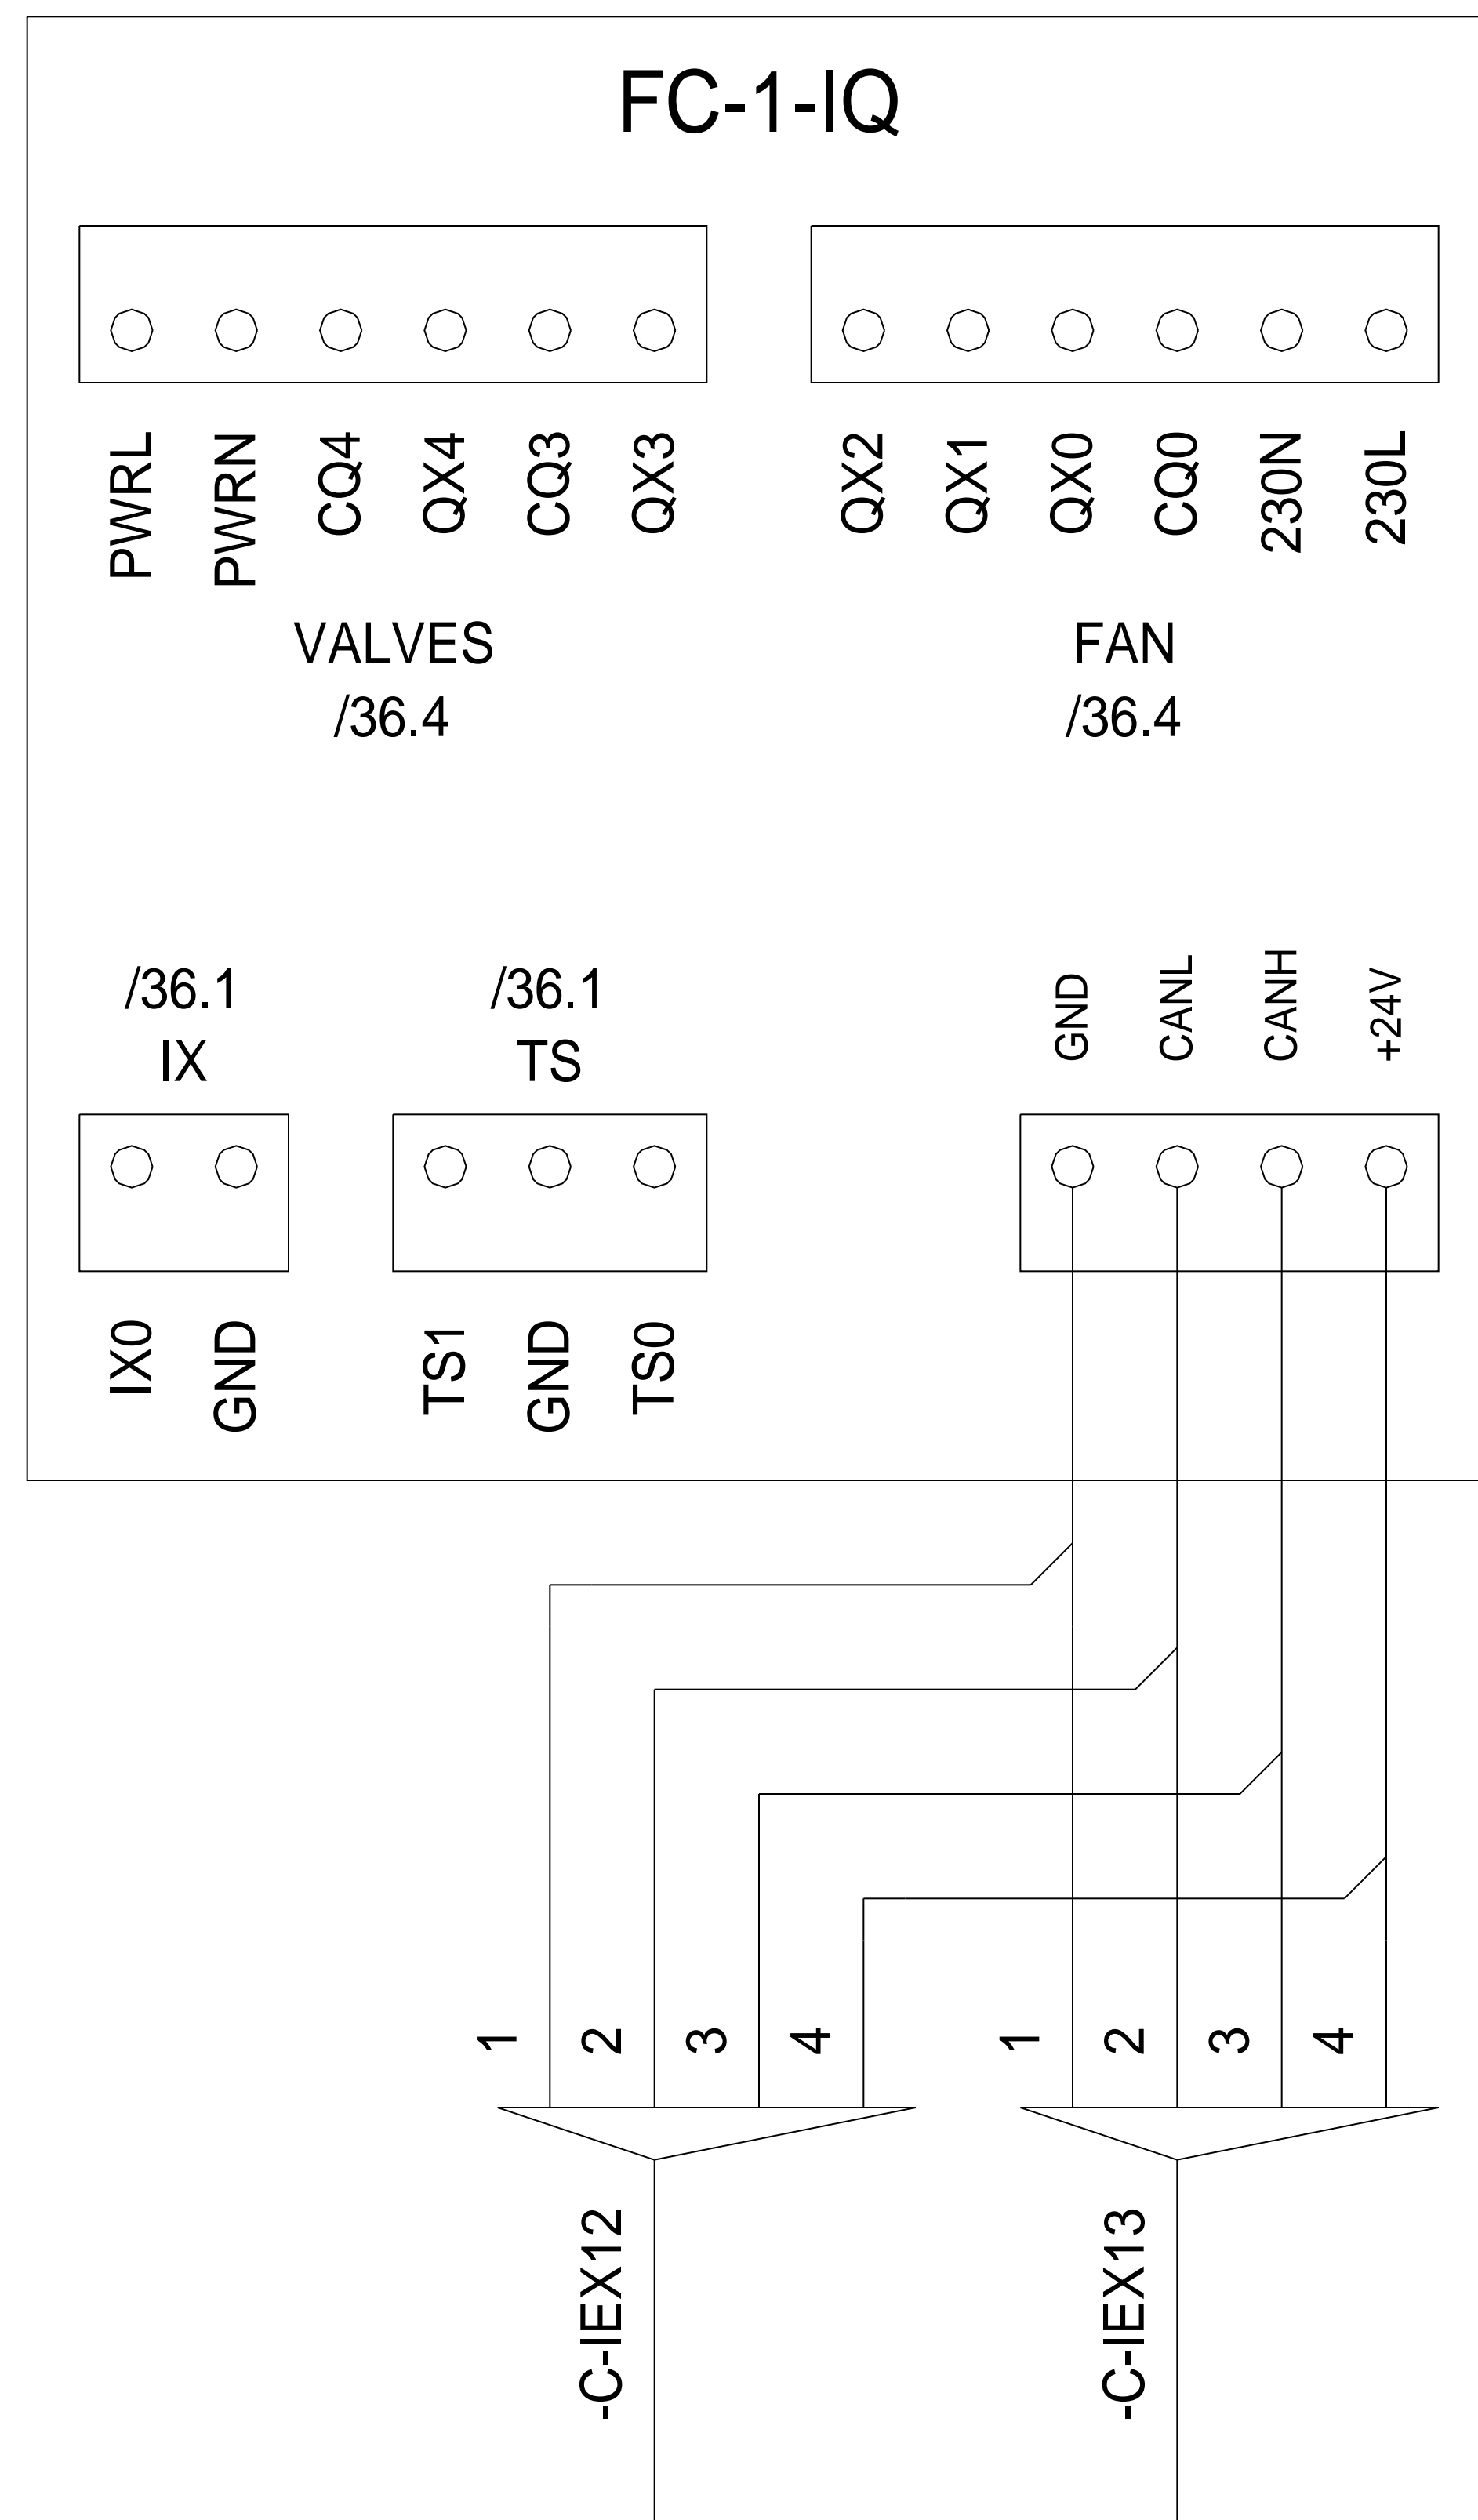

-FC01

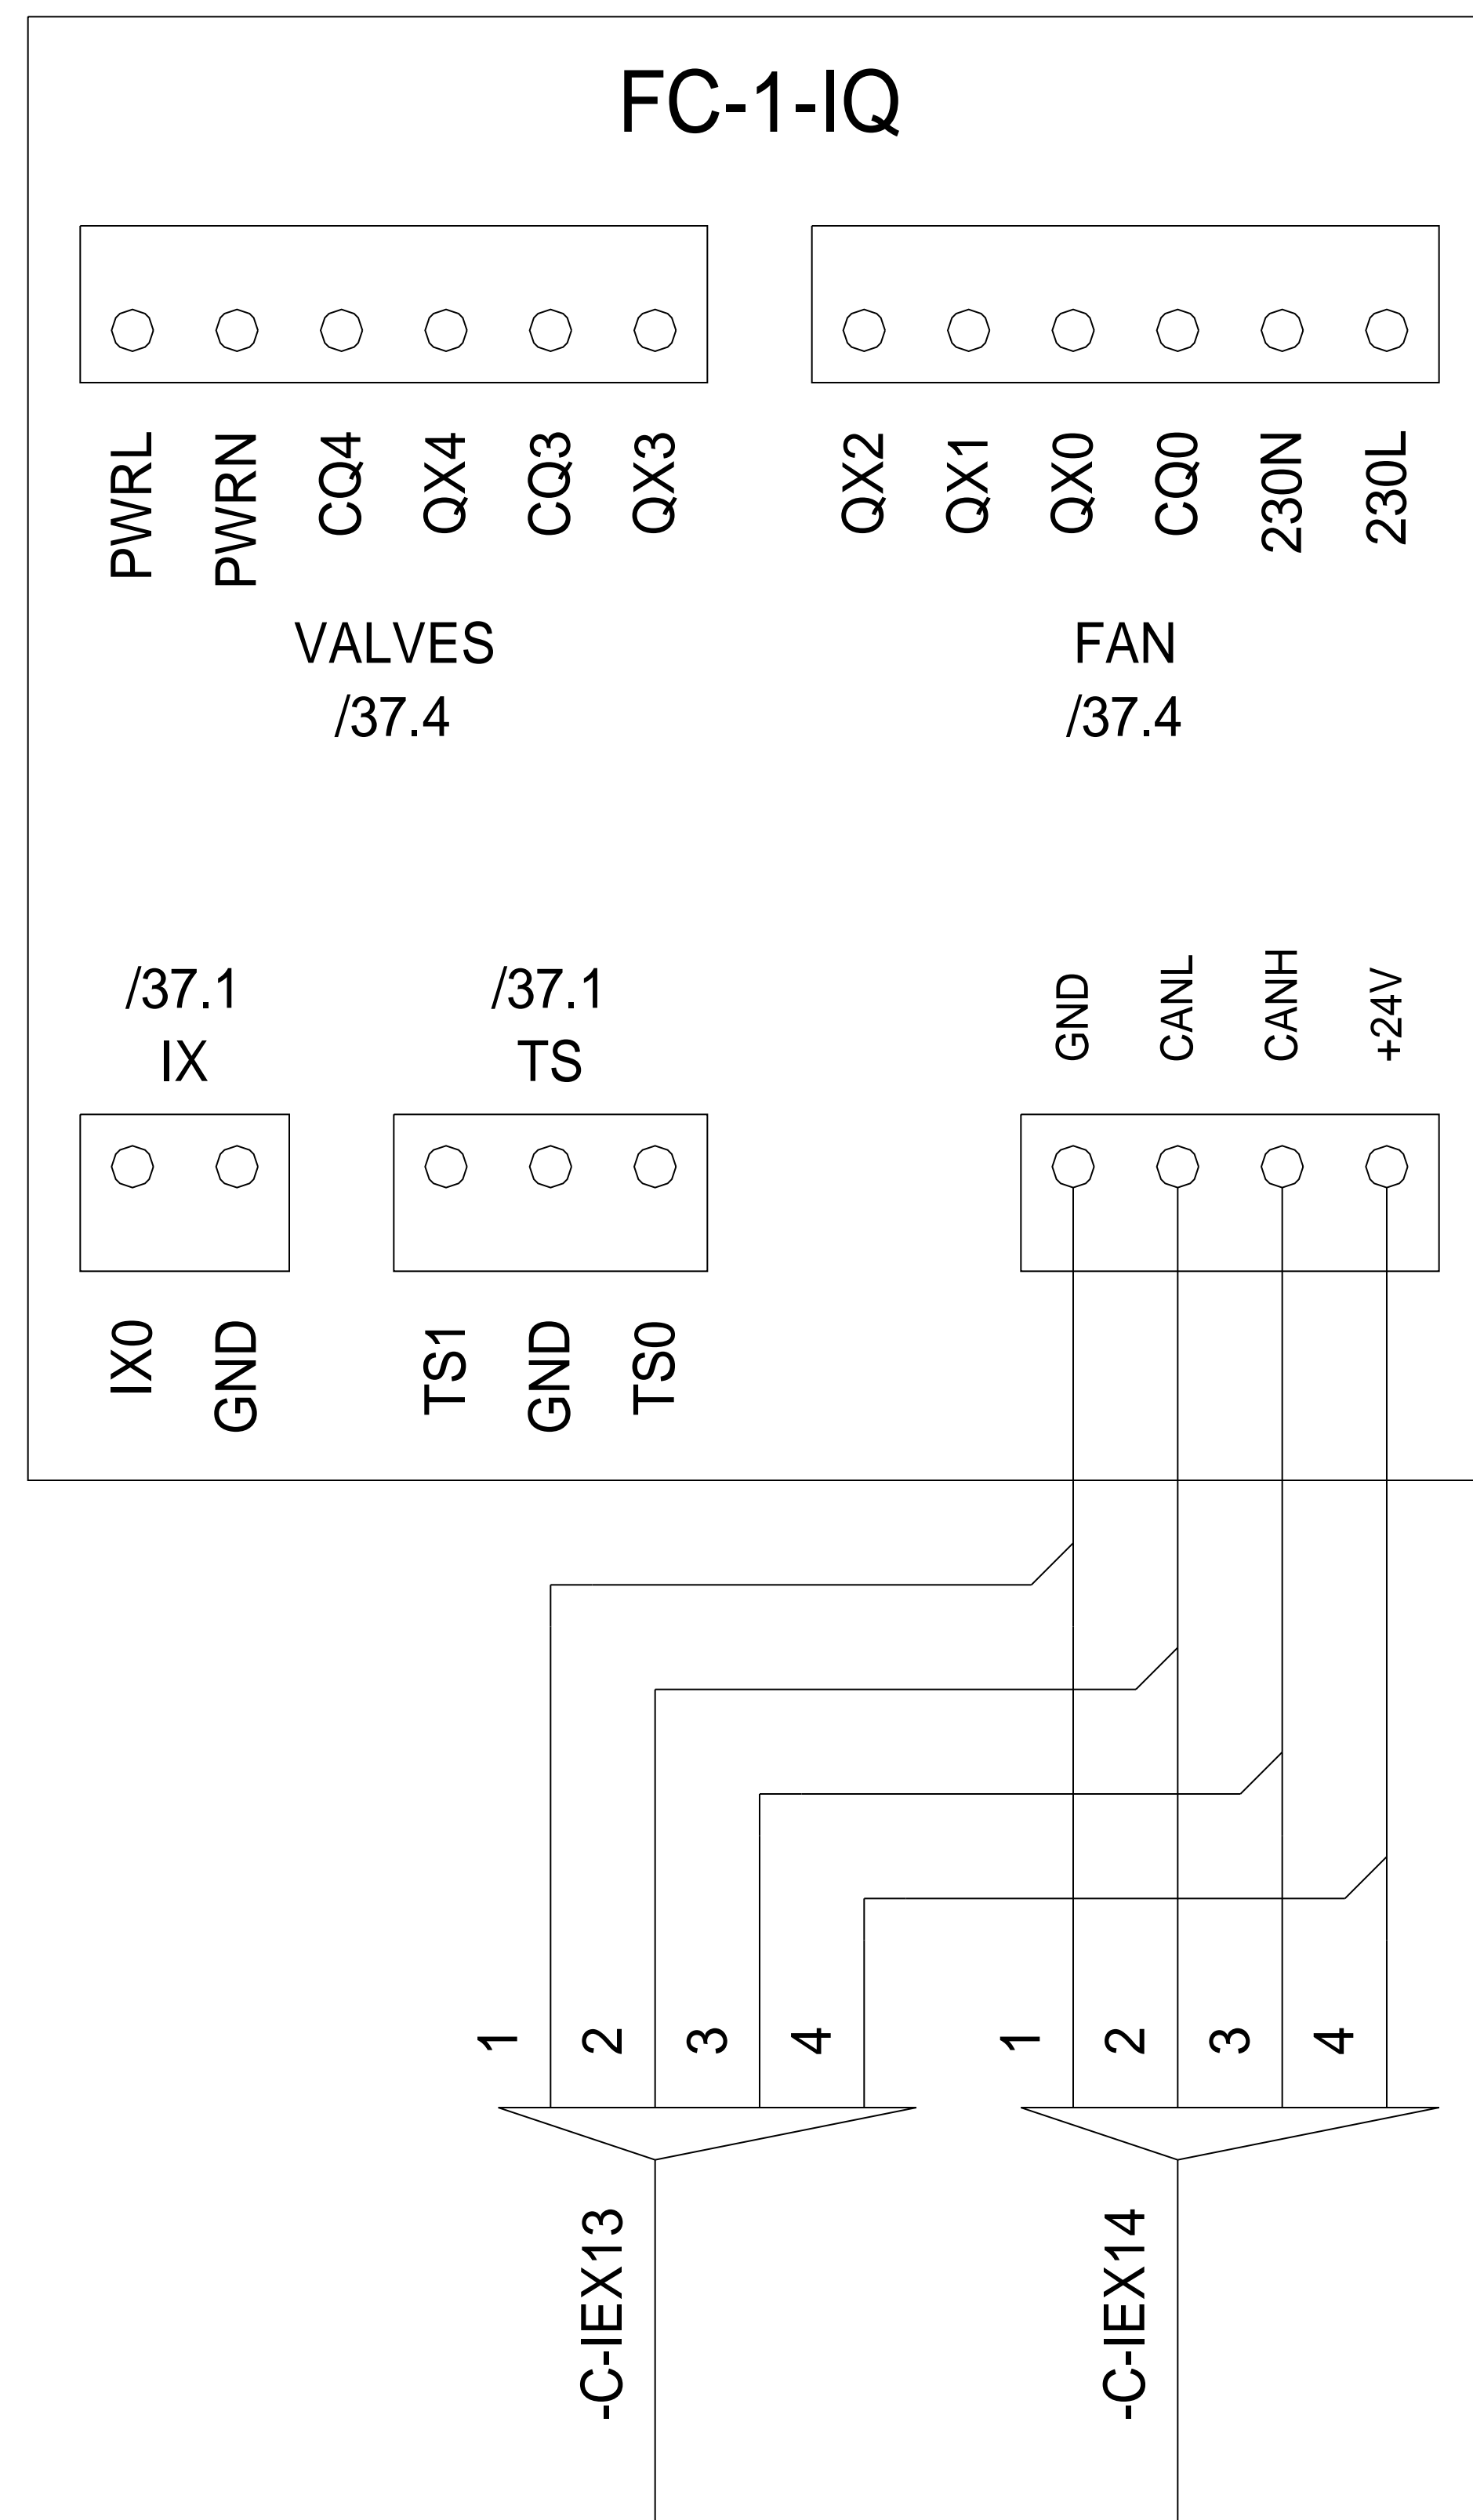

-FC02

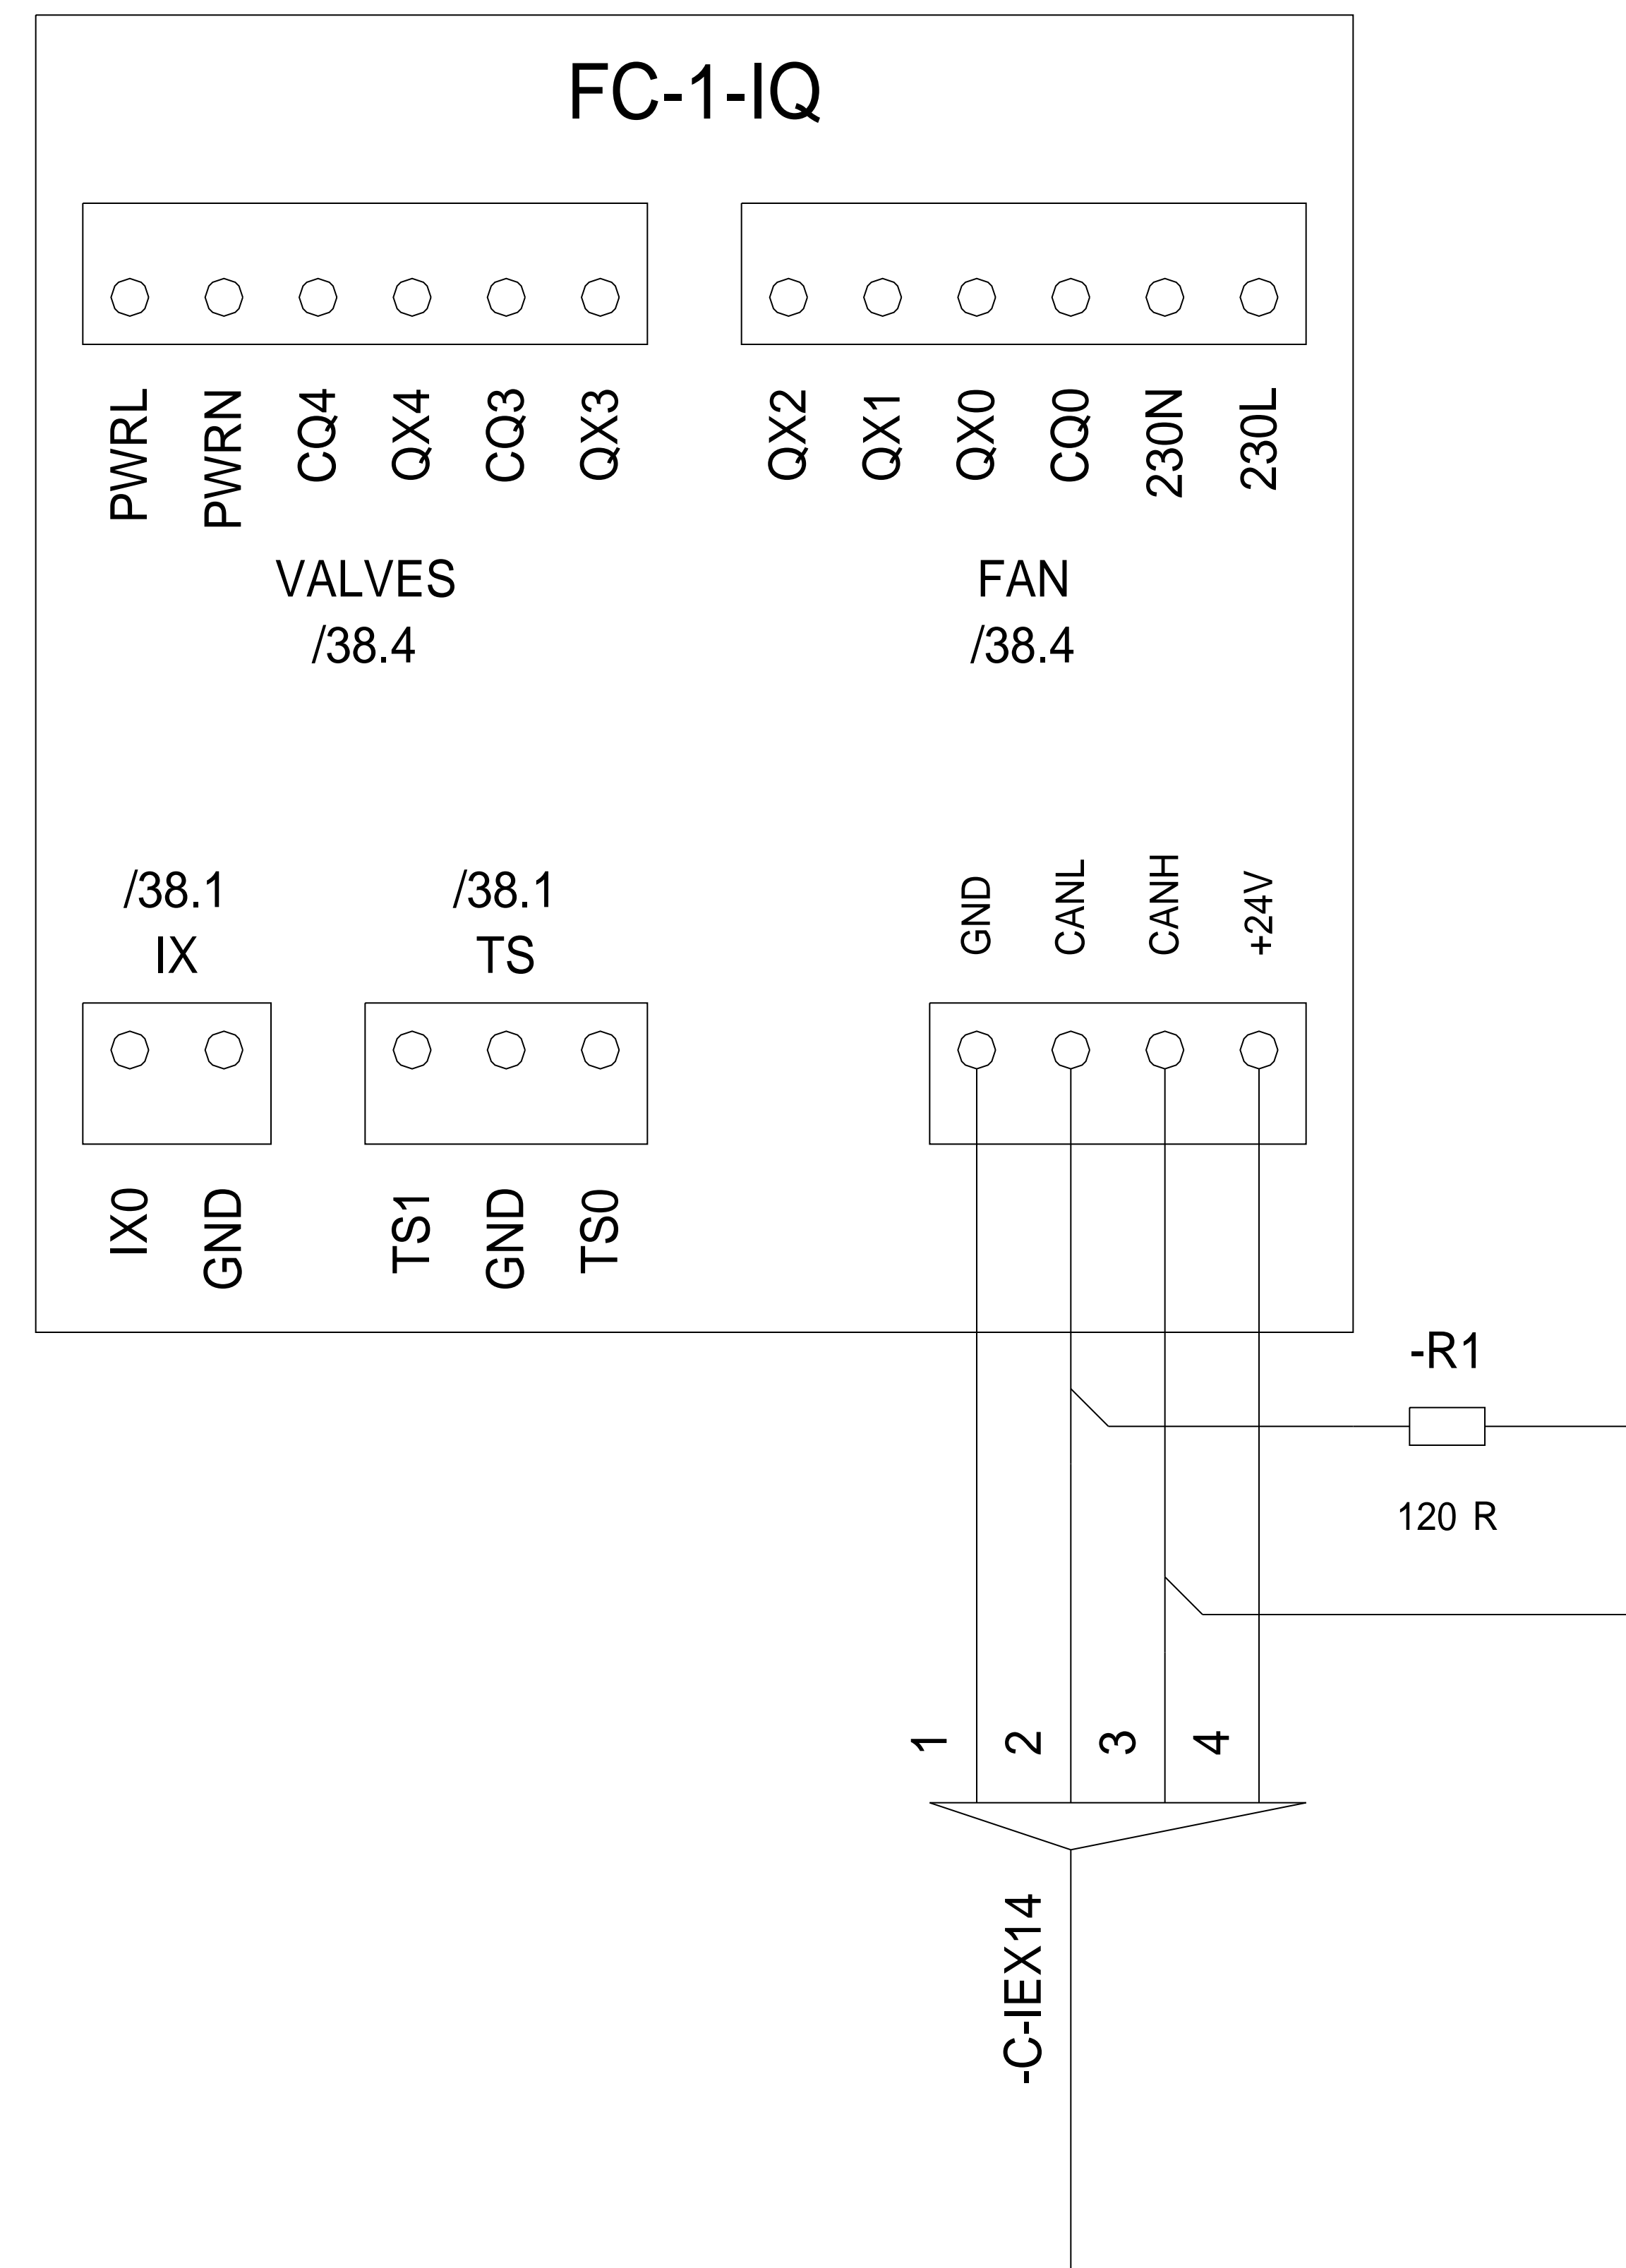

/12.9 [IEX]

Rev	Revision text	Signature	Date
-----	---------------	-----------	------


Last changed by SŠ	 Robotina d.o.o. OIC Kozina 38 SI-6240 Kozina
Last changed 8/11/2016	
Print date 9/11/2016	


CONTROL SYSTEM
HIQ wiring diagrams


Drawing number	001
Pages	38


Installation	=
Location	+
Page number	13


SPARE PAGE -
INTENTIONALLY LEFT BLANK


				Last changed by GK	 Robotina d.o.o. OIC Kozina 38 SI-6240 Kozina	CONTROL SYSTEM	Drawing number	Installation =
			Last changed 19/8/2016	001			Location +	
Rev	Revision text	Signature	Date	Print date 9/11/2016			HIQ wiring diagrams	Pages 38

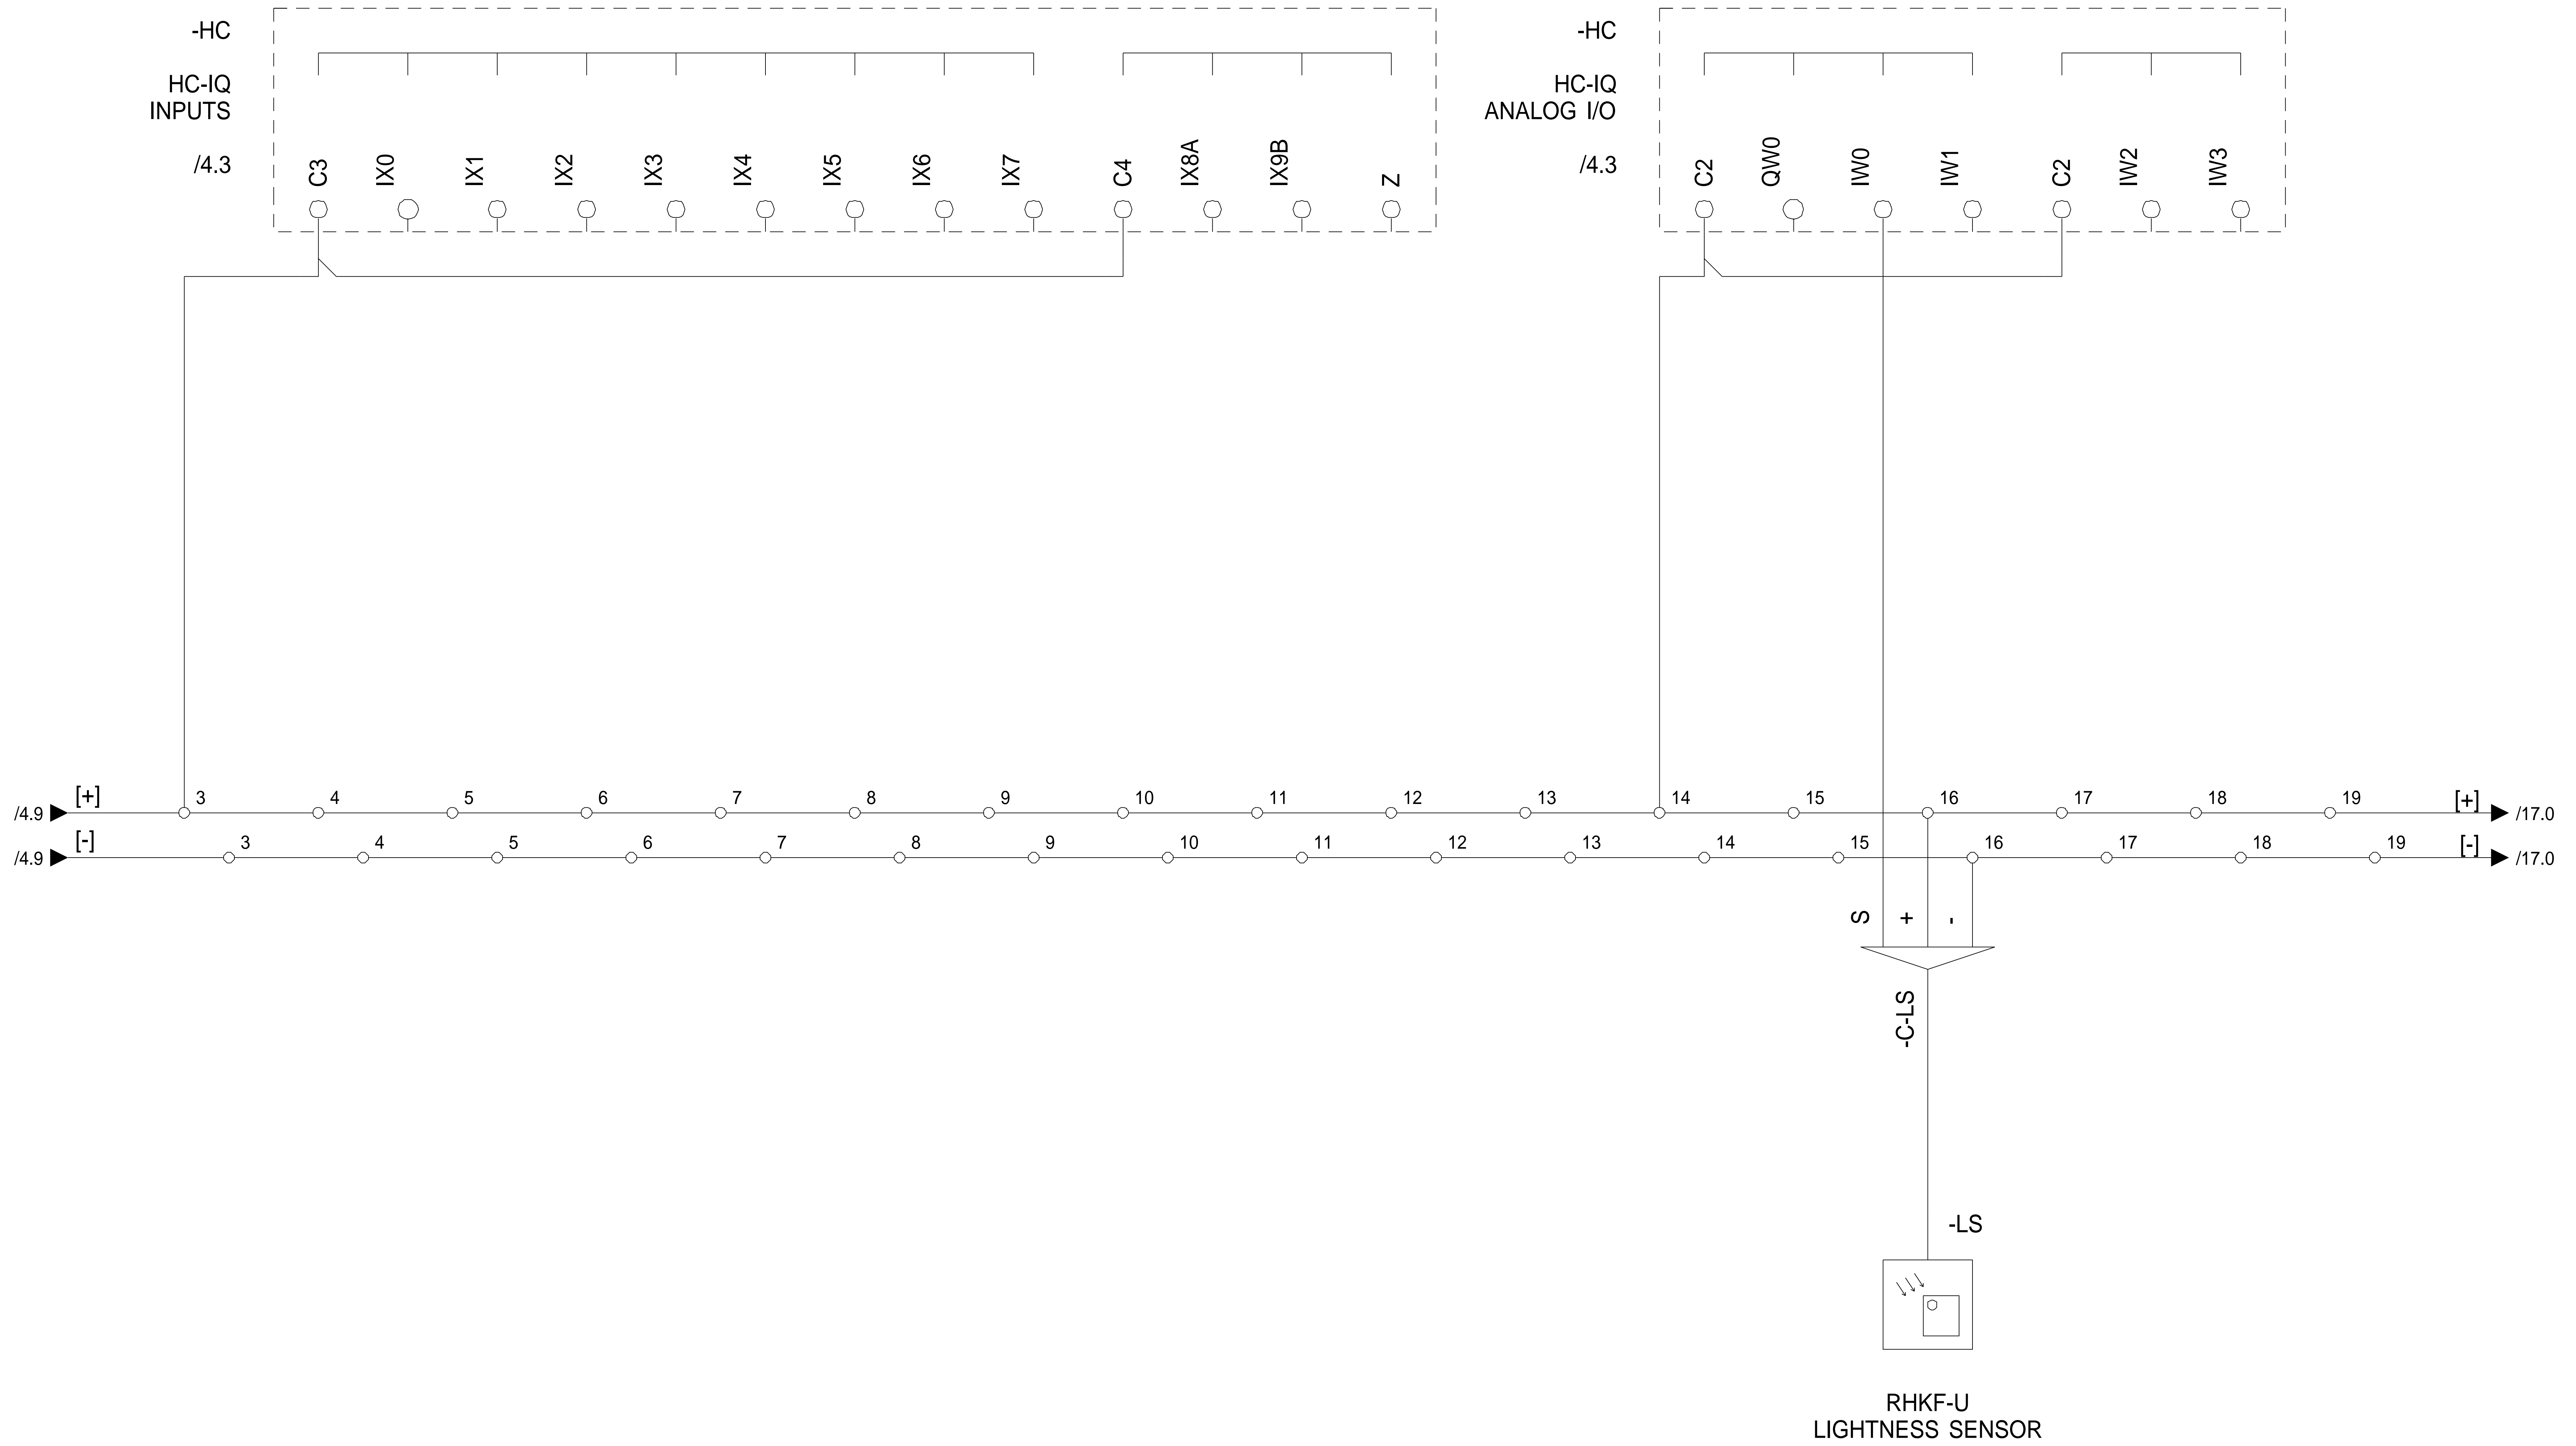


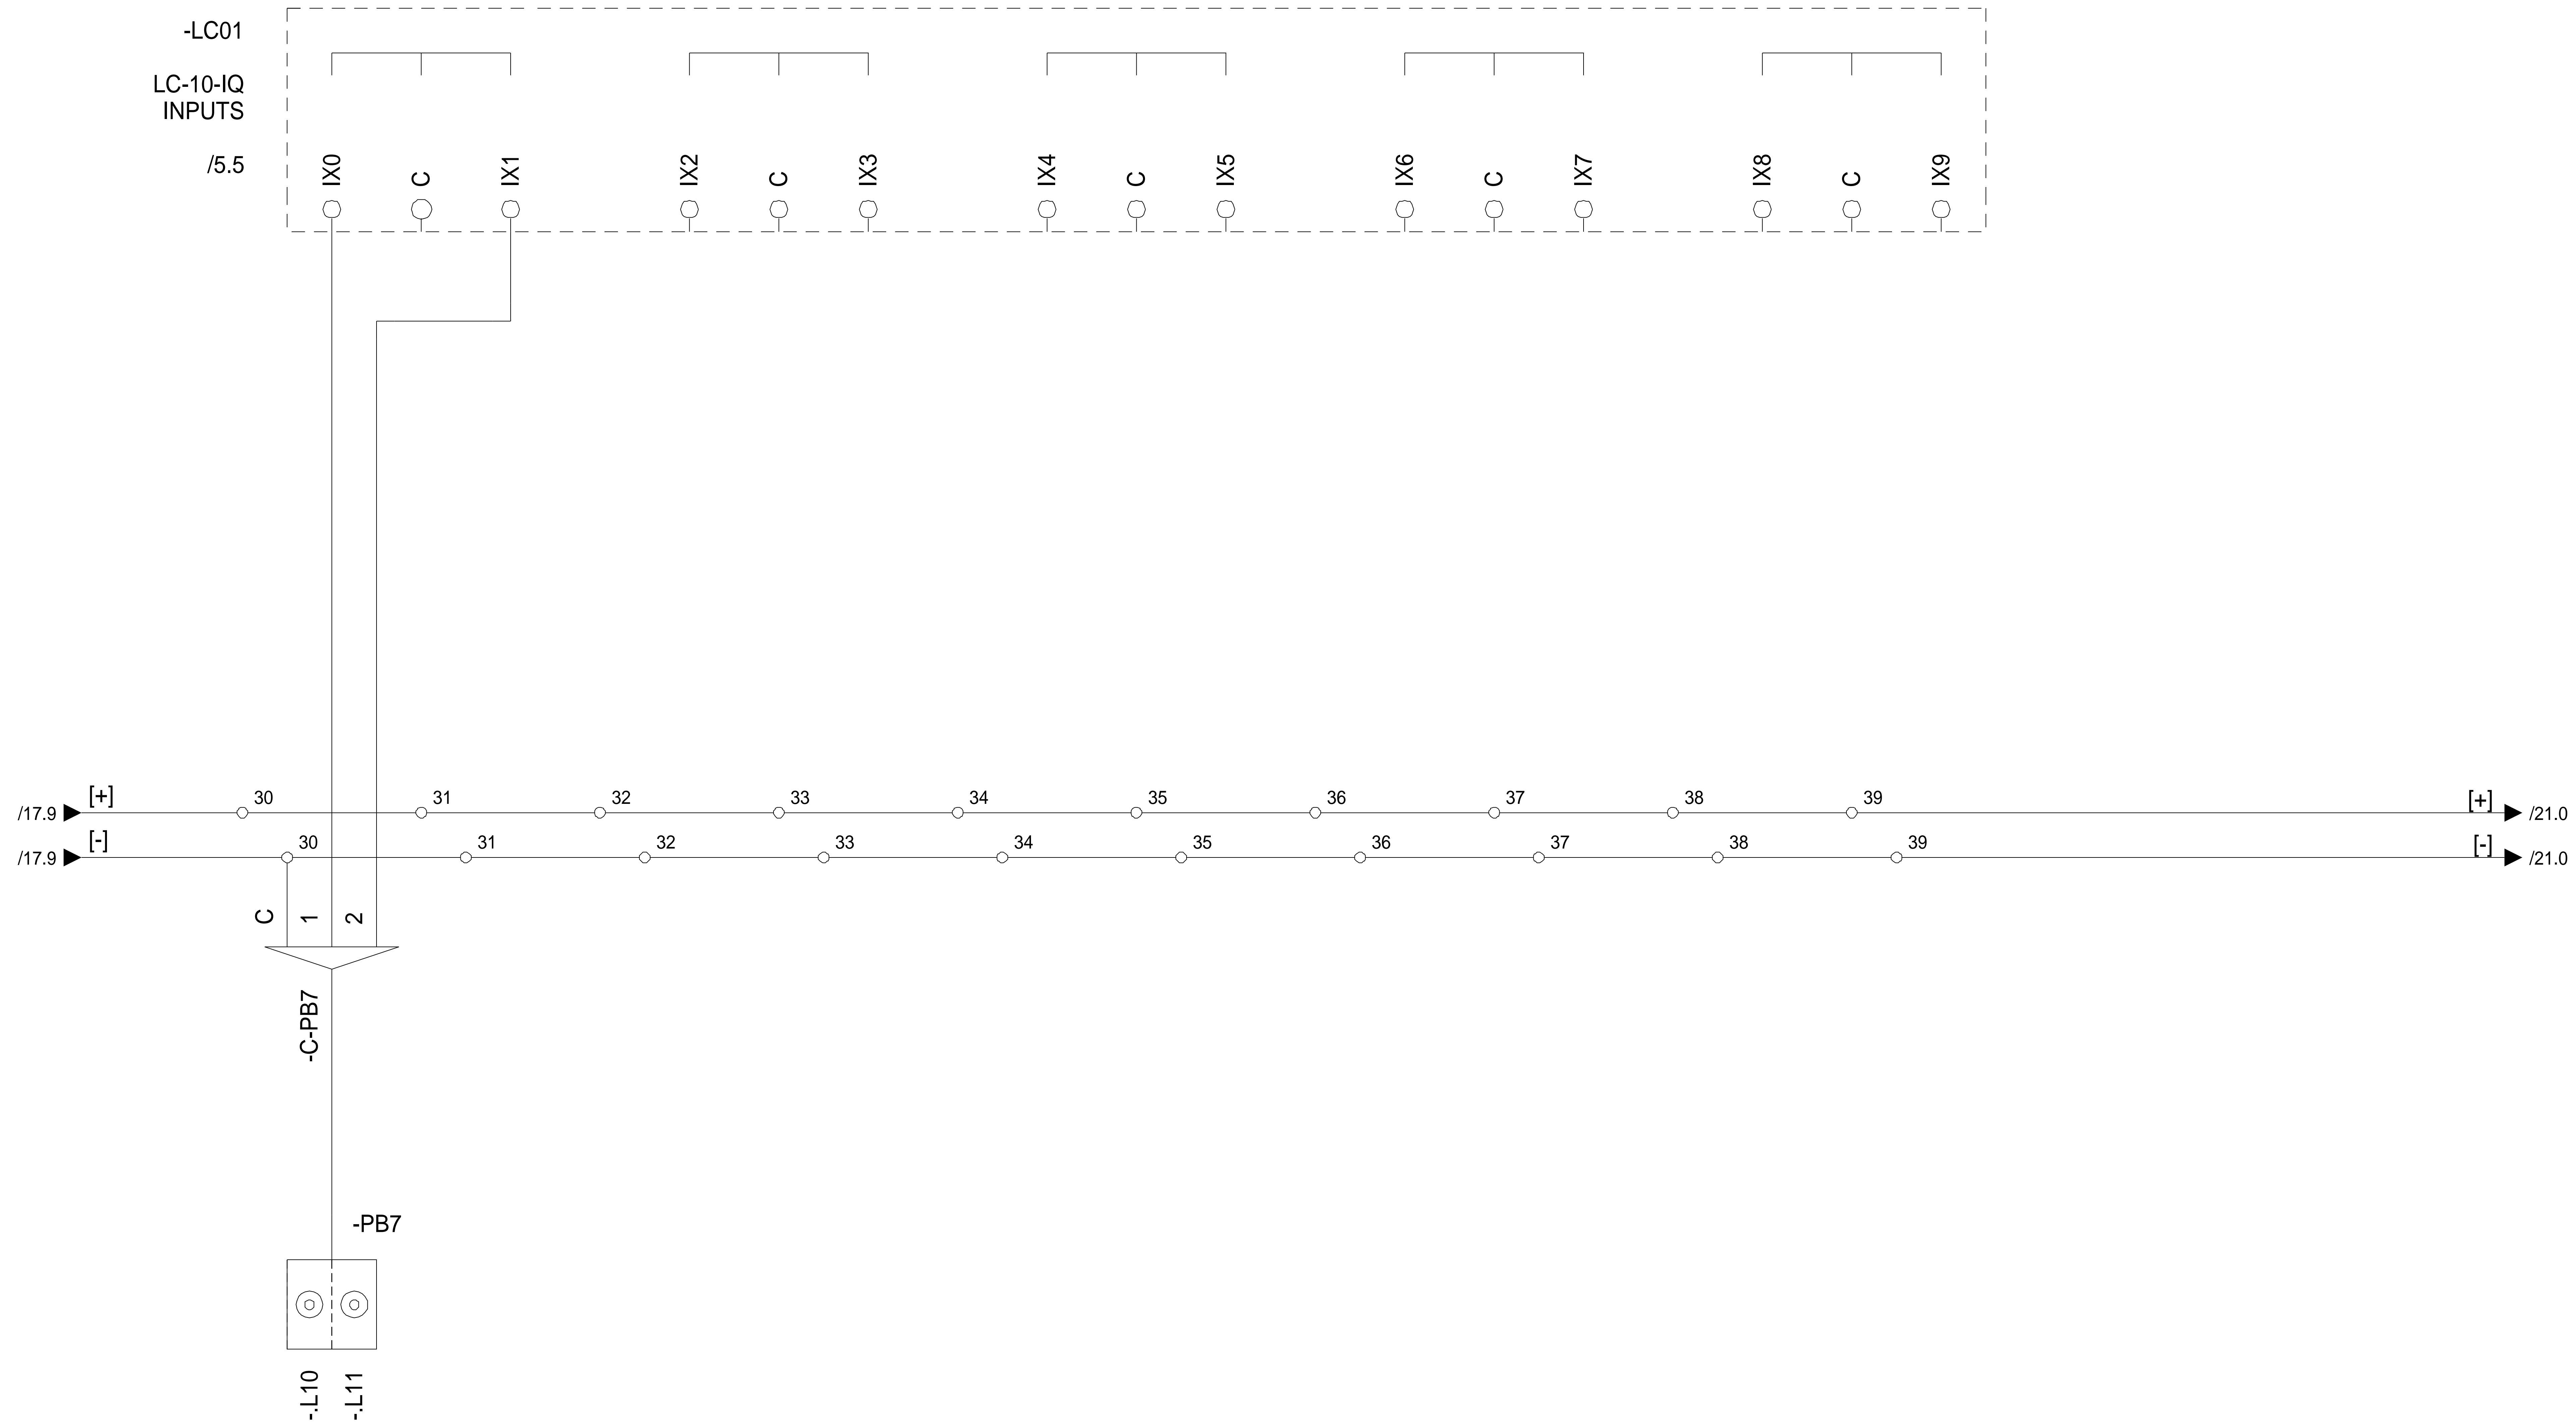
				Last changed by GK	 Robotina d.o.o. OIC Kozina 38 SI-6240 Kozina	HOME CONTROLLER	Drawing number	Installation =
				Last changed 20/10/2016		HIQ wiring diagrams	001	Location +
Rev	Revision text	Signature	Date	Print date 9/11/2016			Pages 38	Page number 15

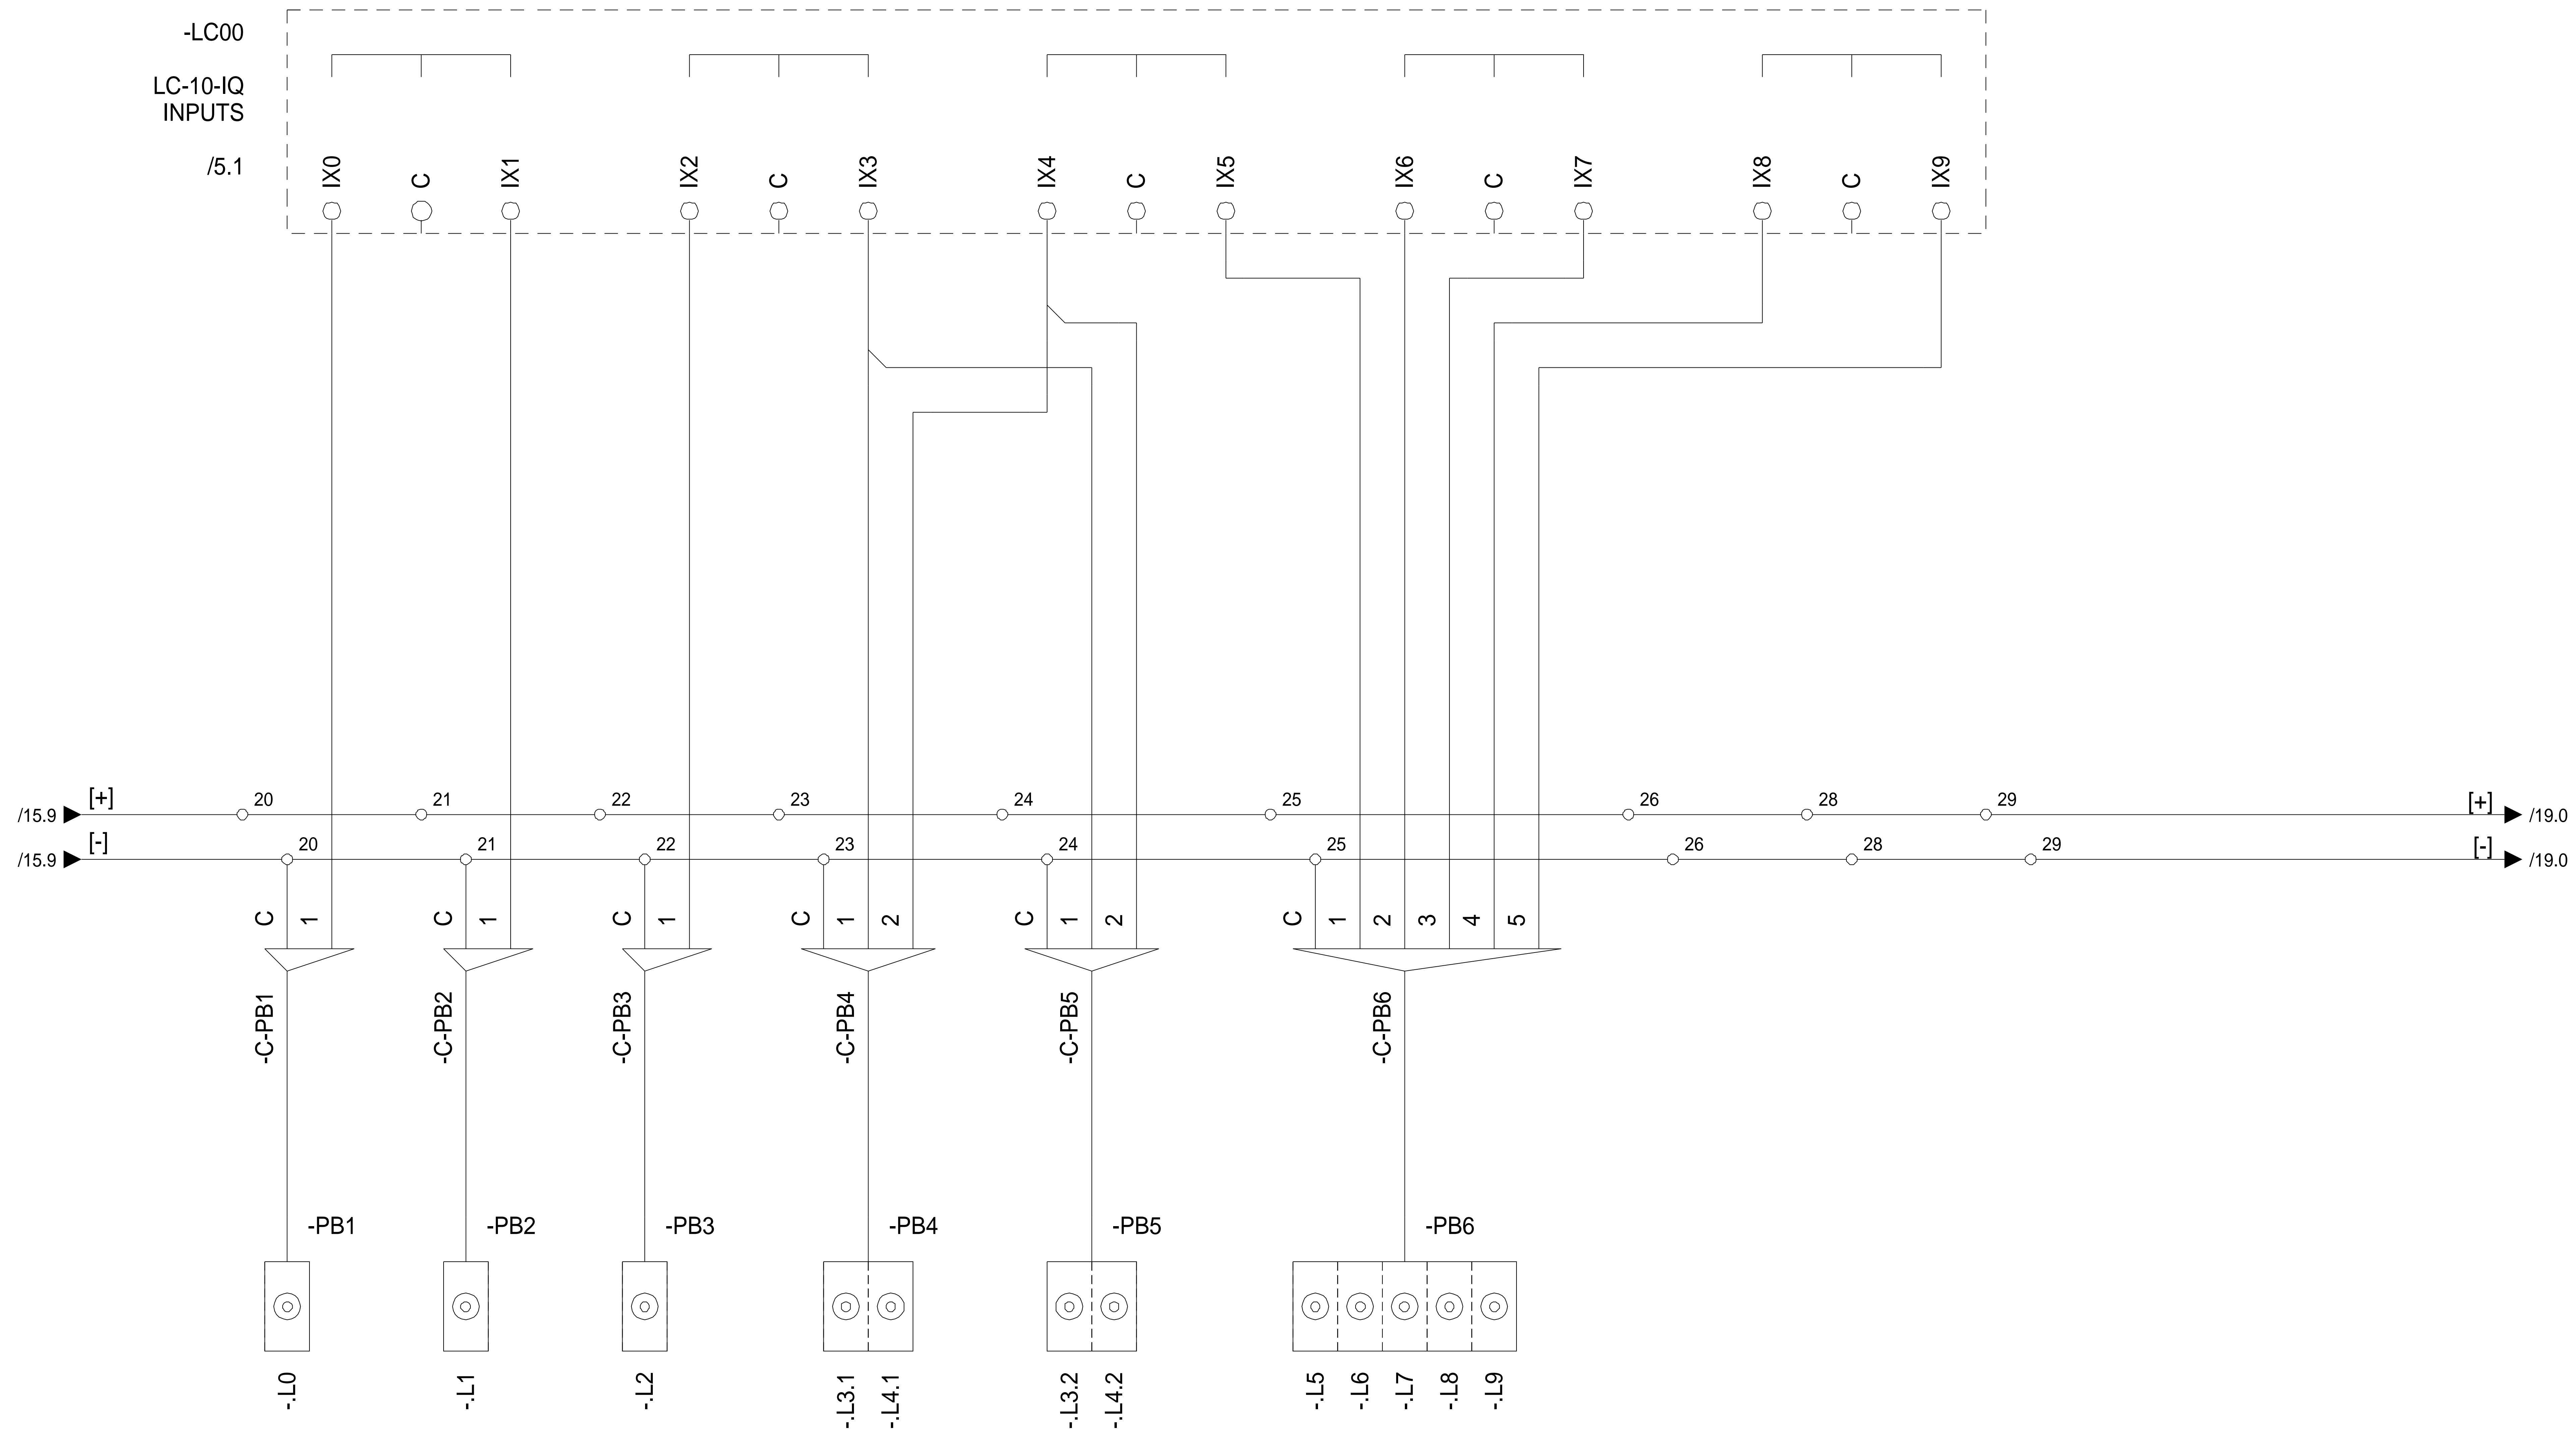


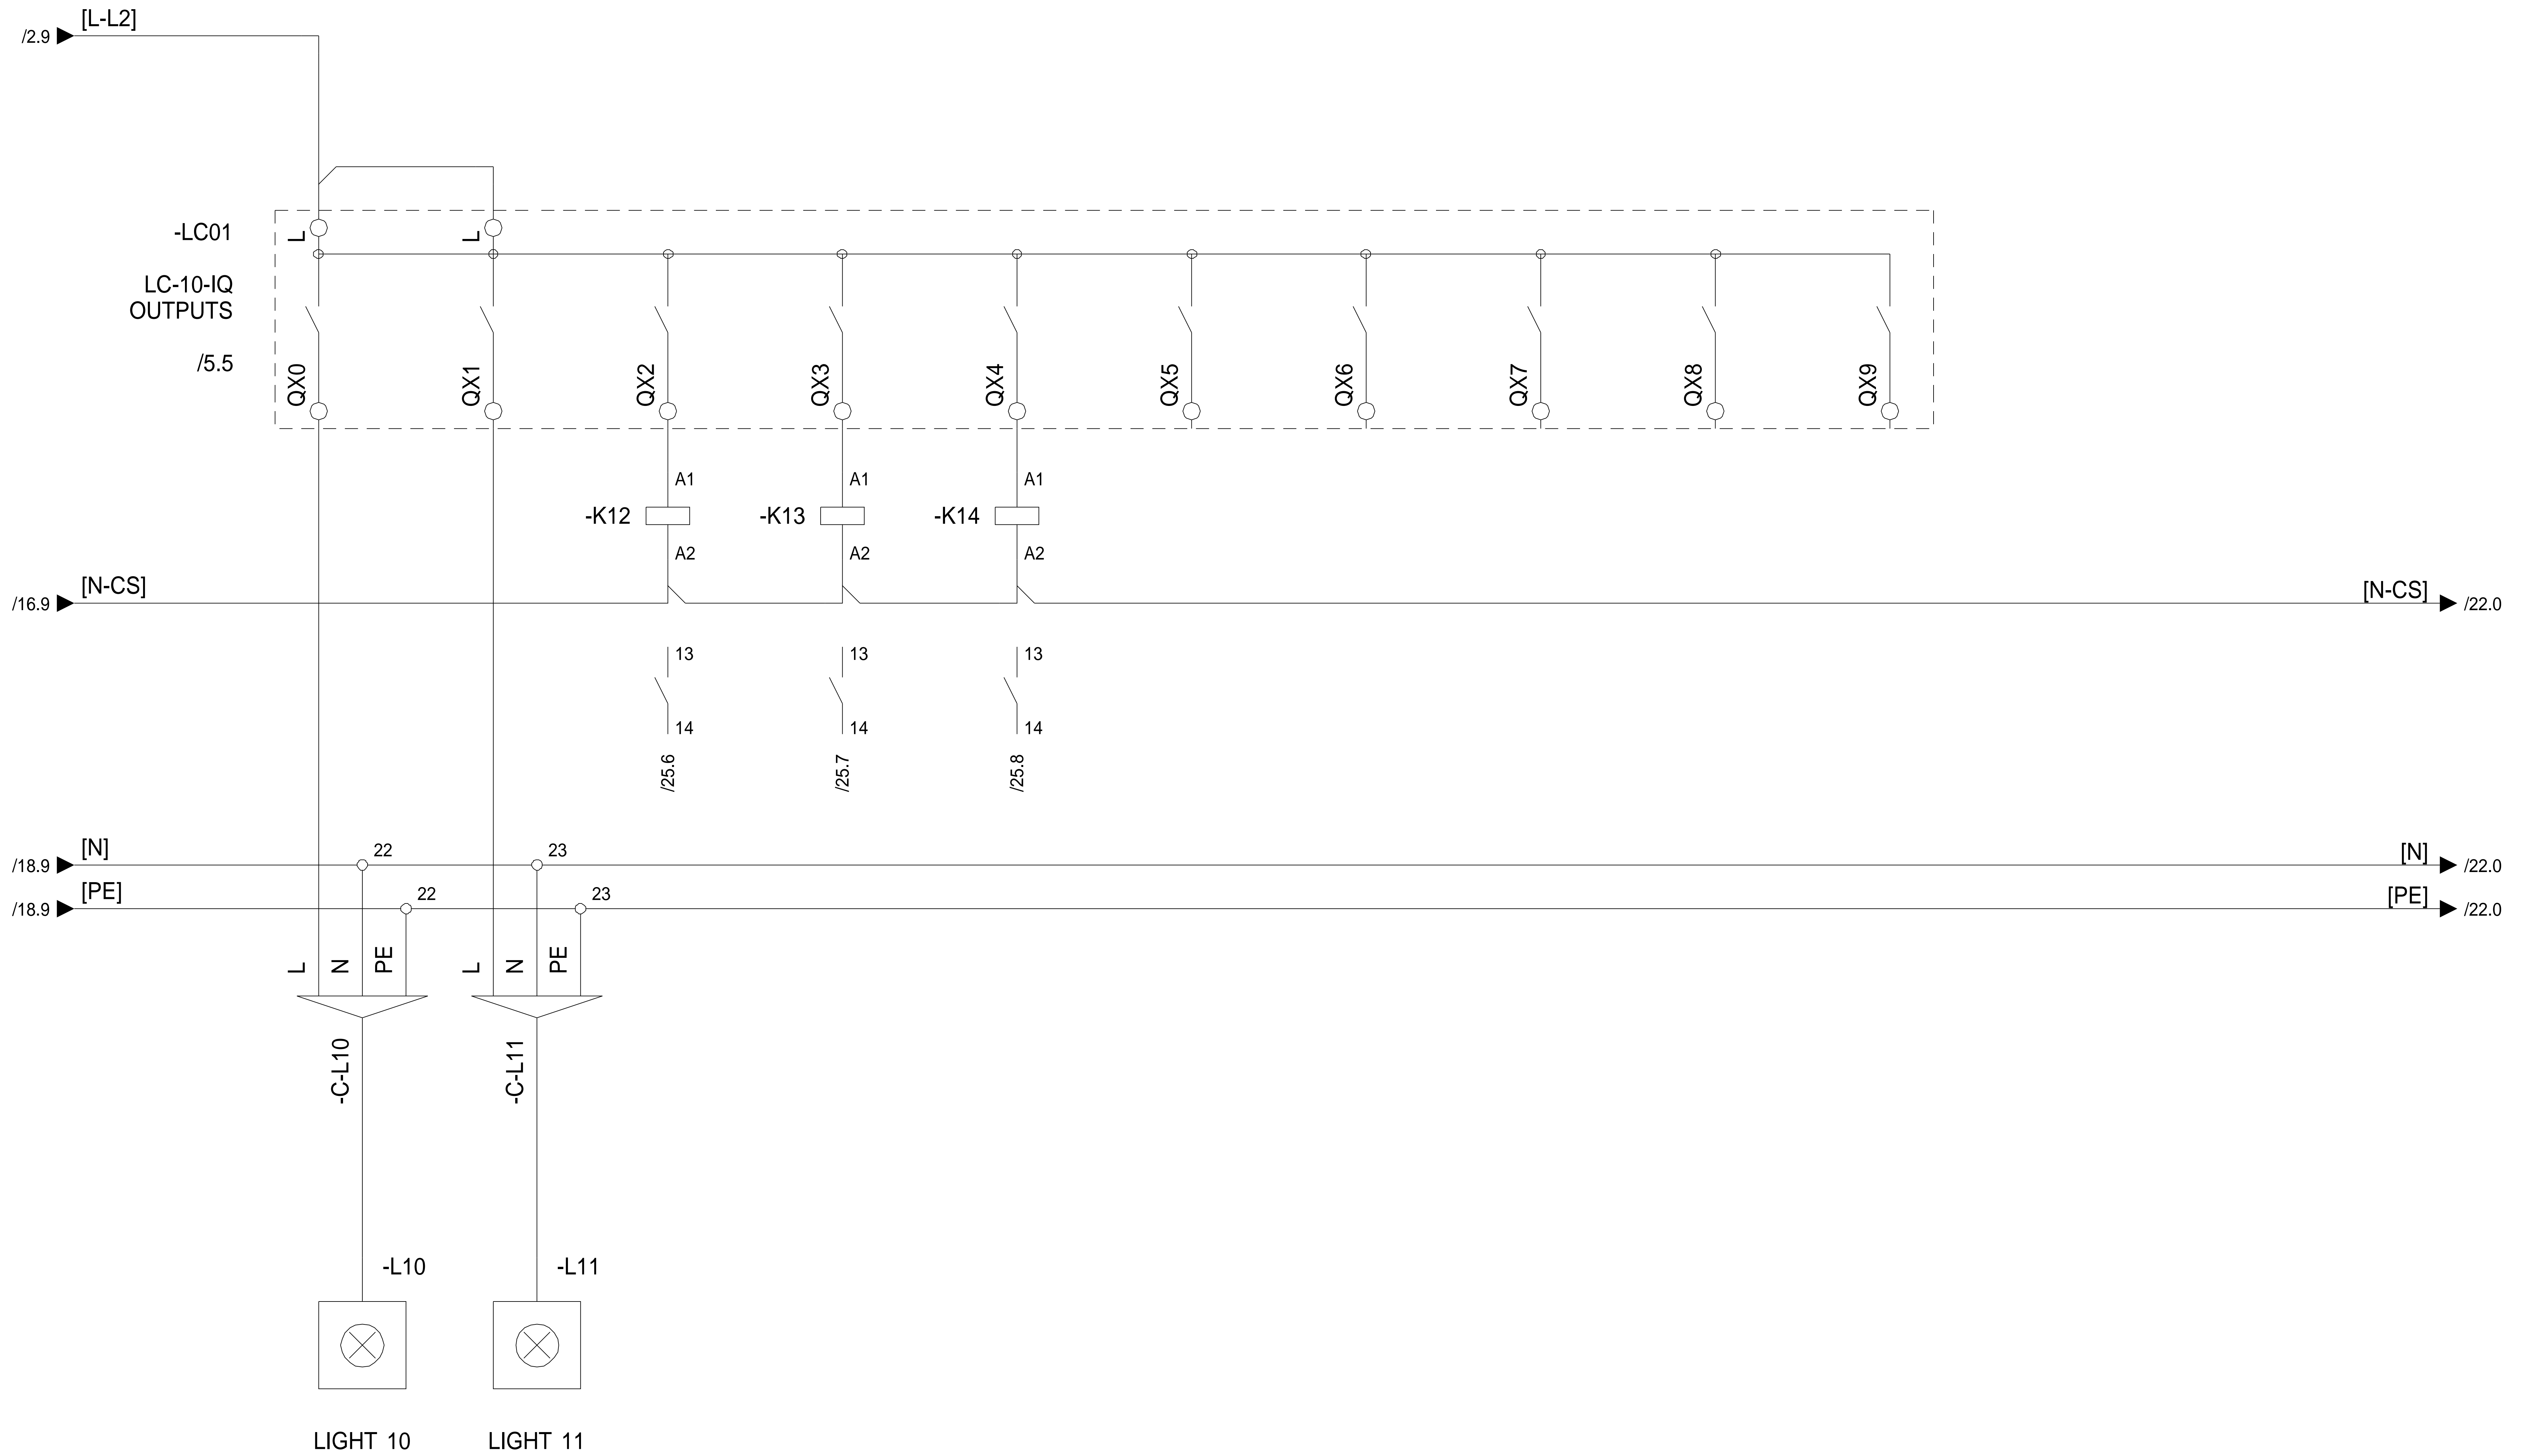
				Last changed by GK		 Robotina d.o.o. OIC Kozina 38 SI-6240 Kozina	LIGHT CONTROLLER		Drawing number		Installation =		
				Last changed 20/10/2016			HIQ wiring diagrams		001		Location +		
				Print date 9/11/2016					Pages 38		Page number 17		
Rev	Revision text	Signature	Date										

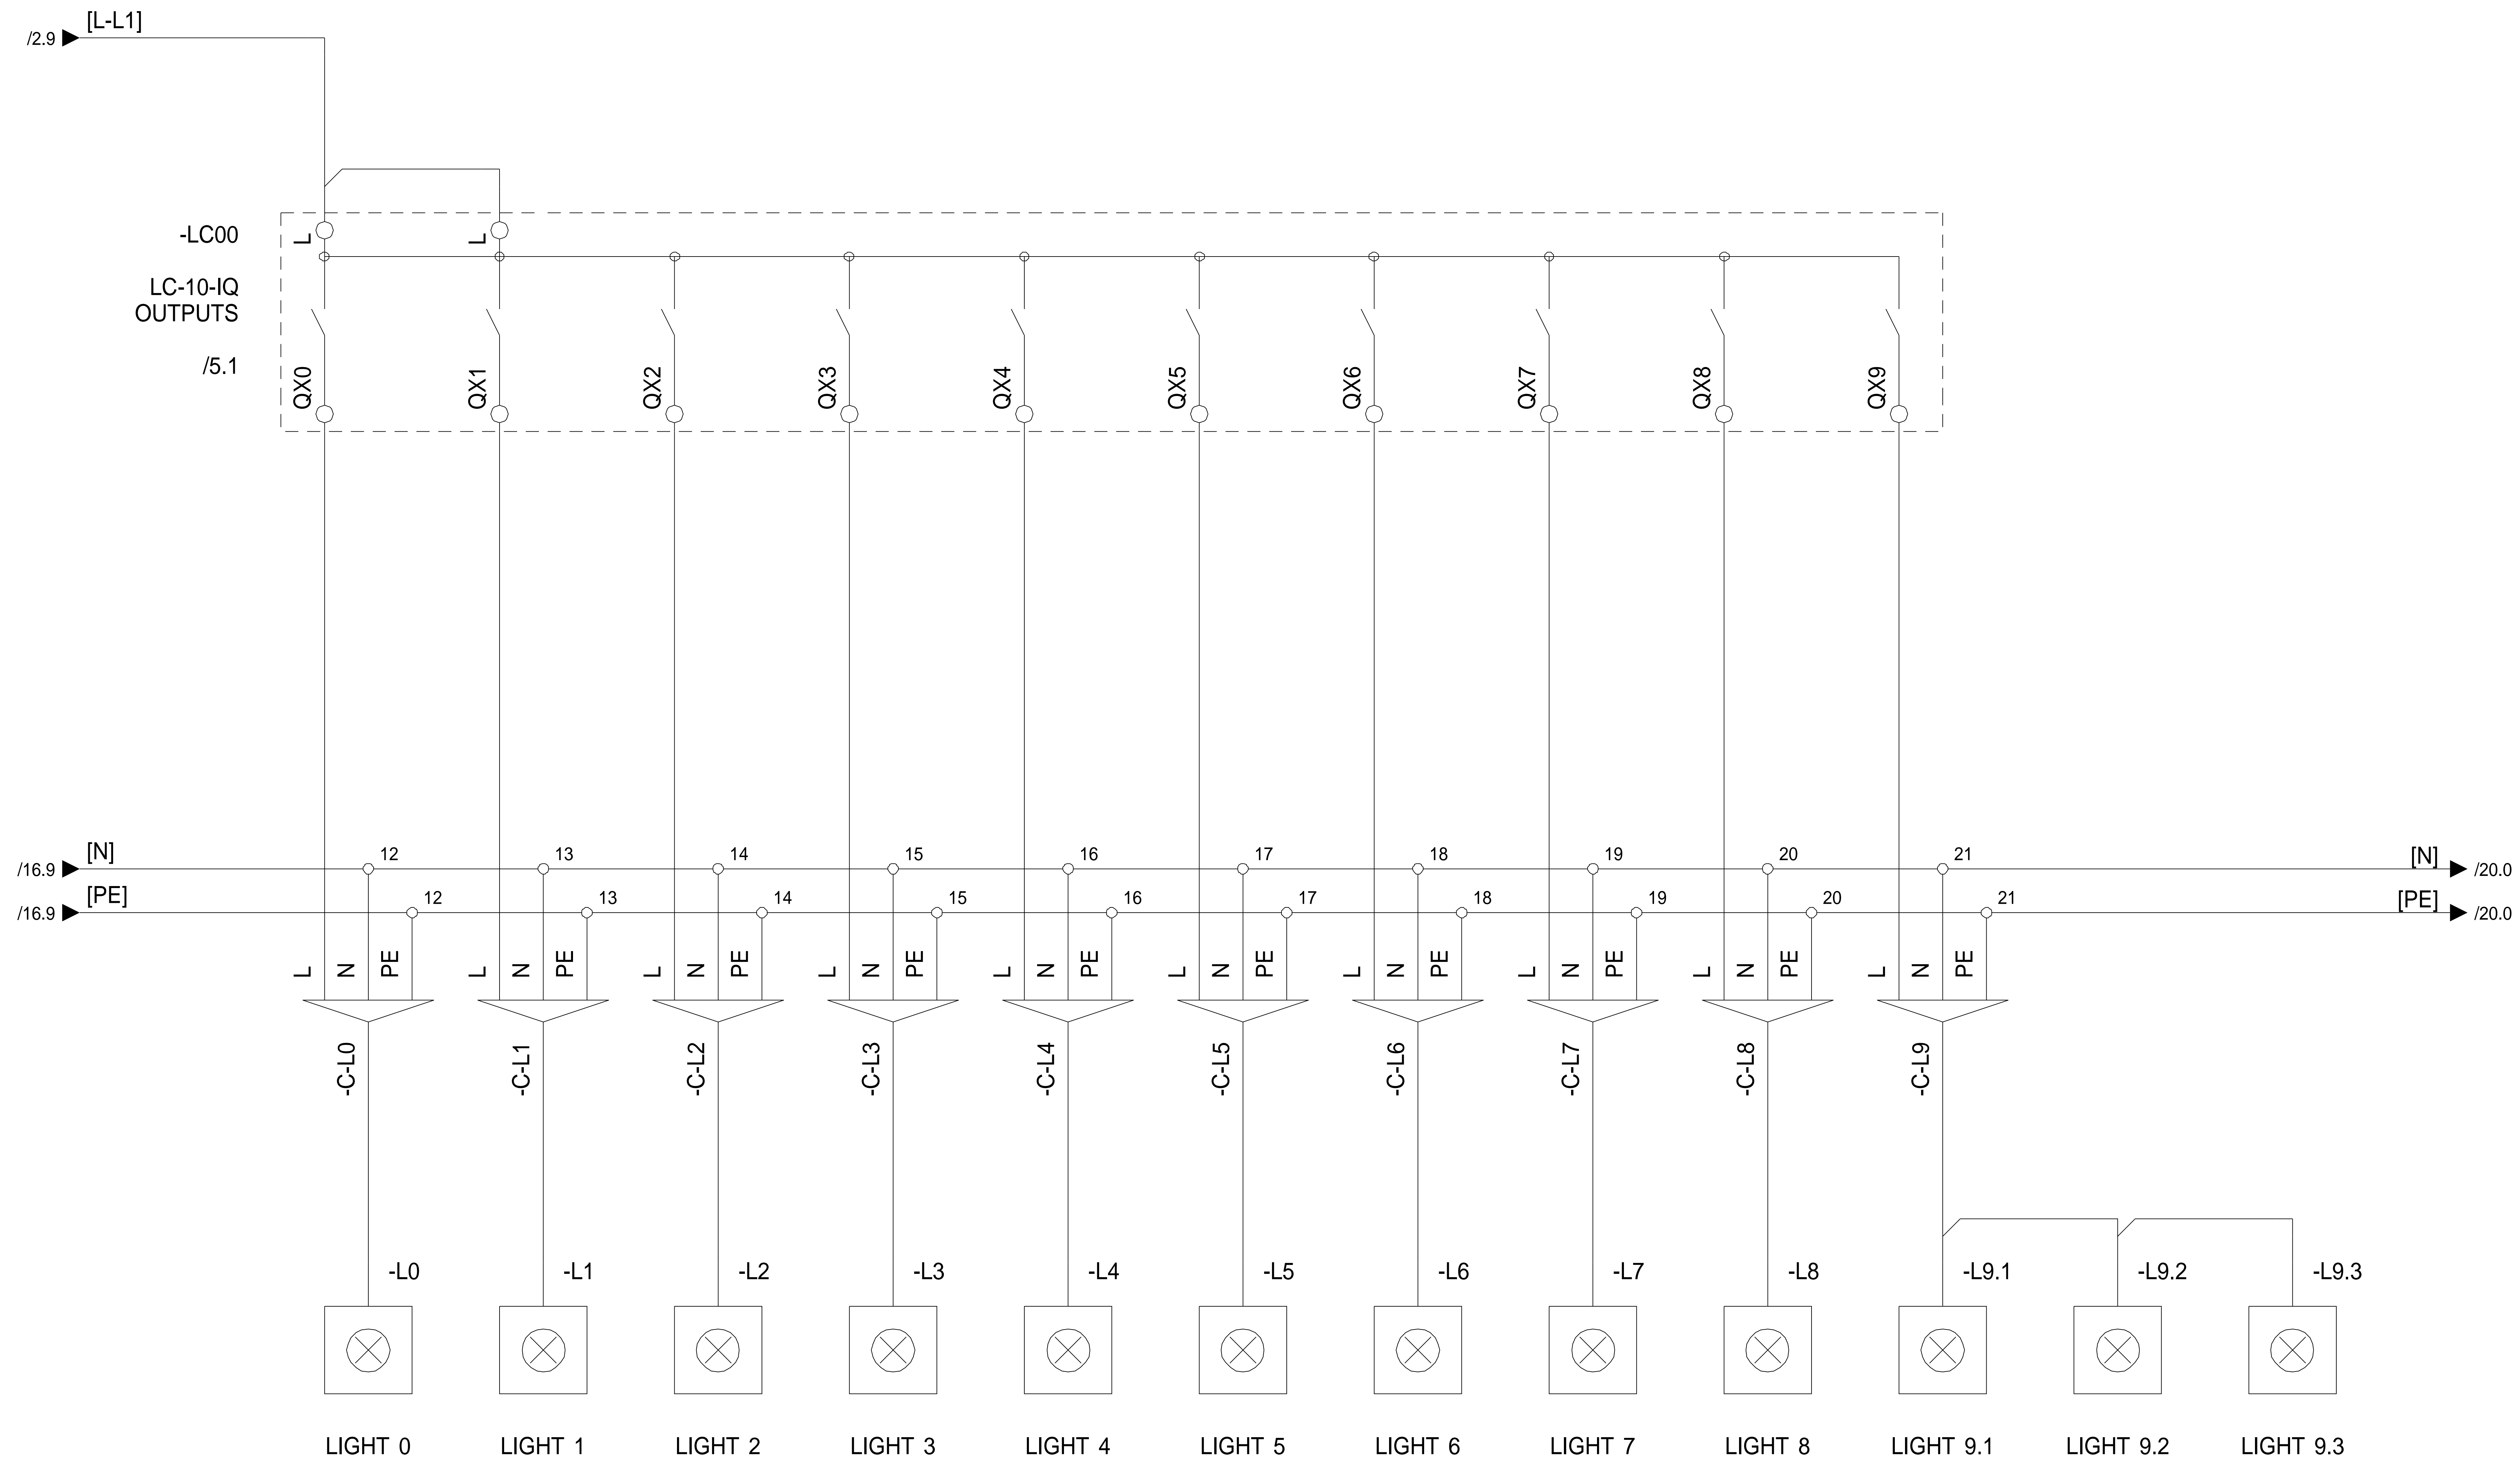


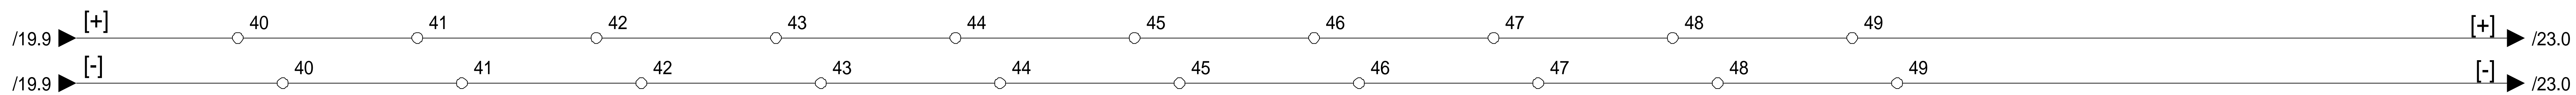
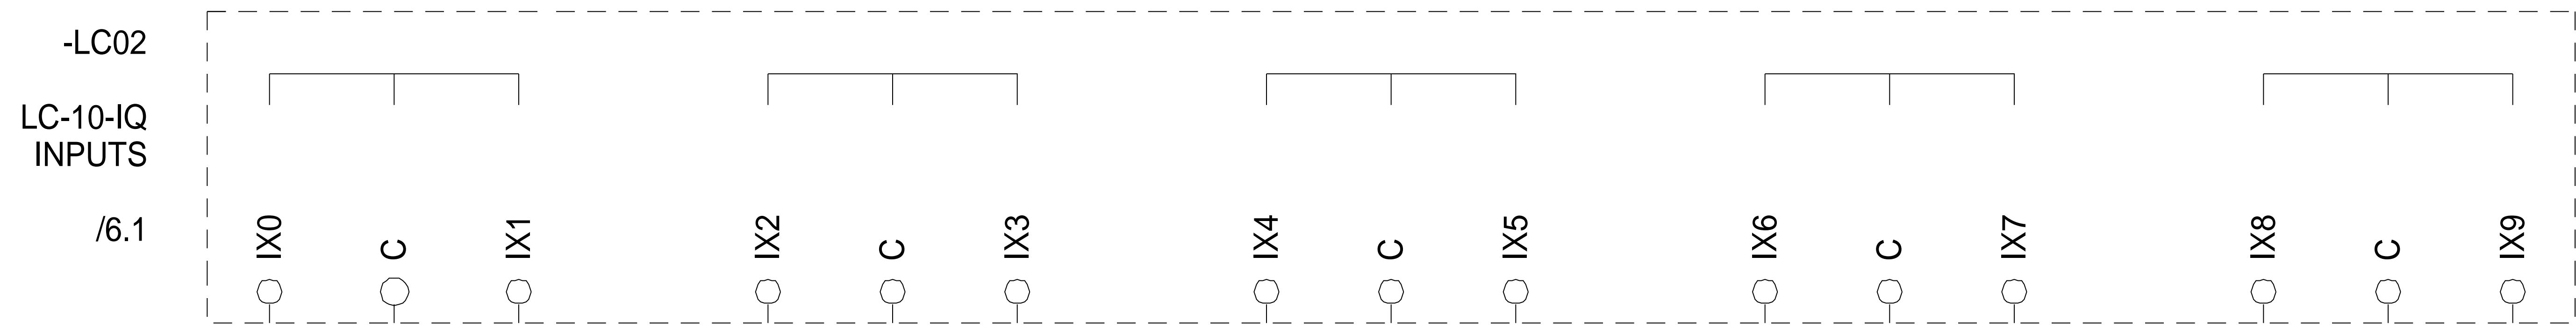
				Last changed by SŠ		 Robotina d.o.o. OIC Kozina 38 SI-6240 Kozina	LIGHT CONTROLLER		Drawing number		Installation =	
				Last changed 8/11/2016			HIQ wiring diagrams		001		Location +	
Rev		Revision text		Print date 9/11/2016					Pages		38	
		Signature		Date								




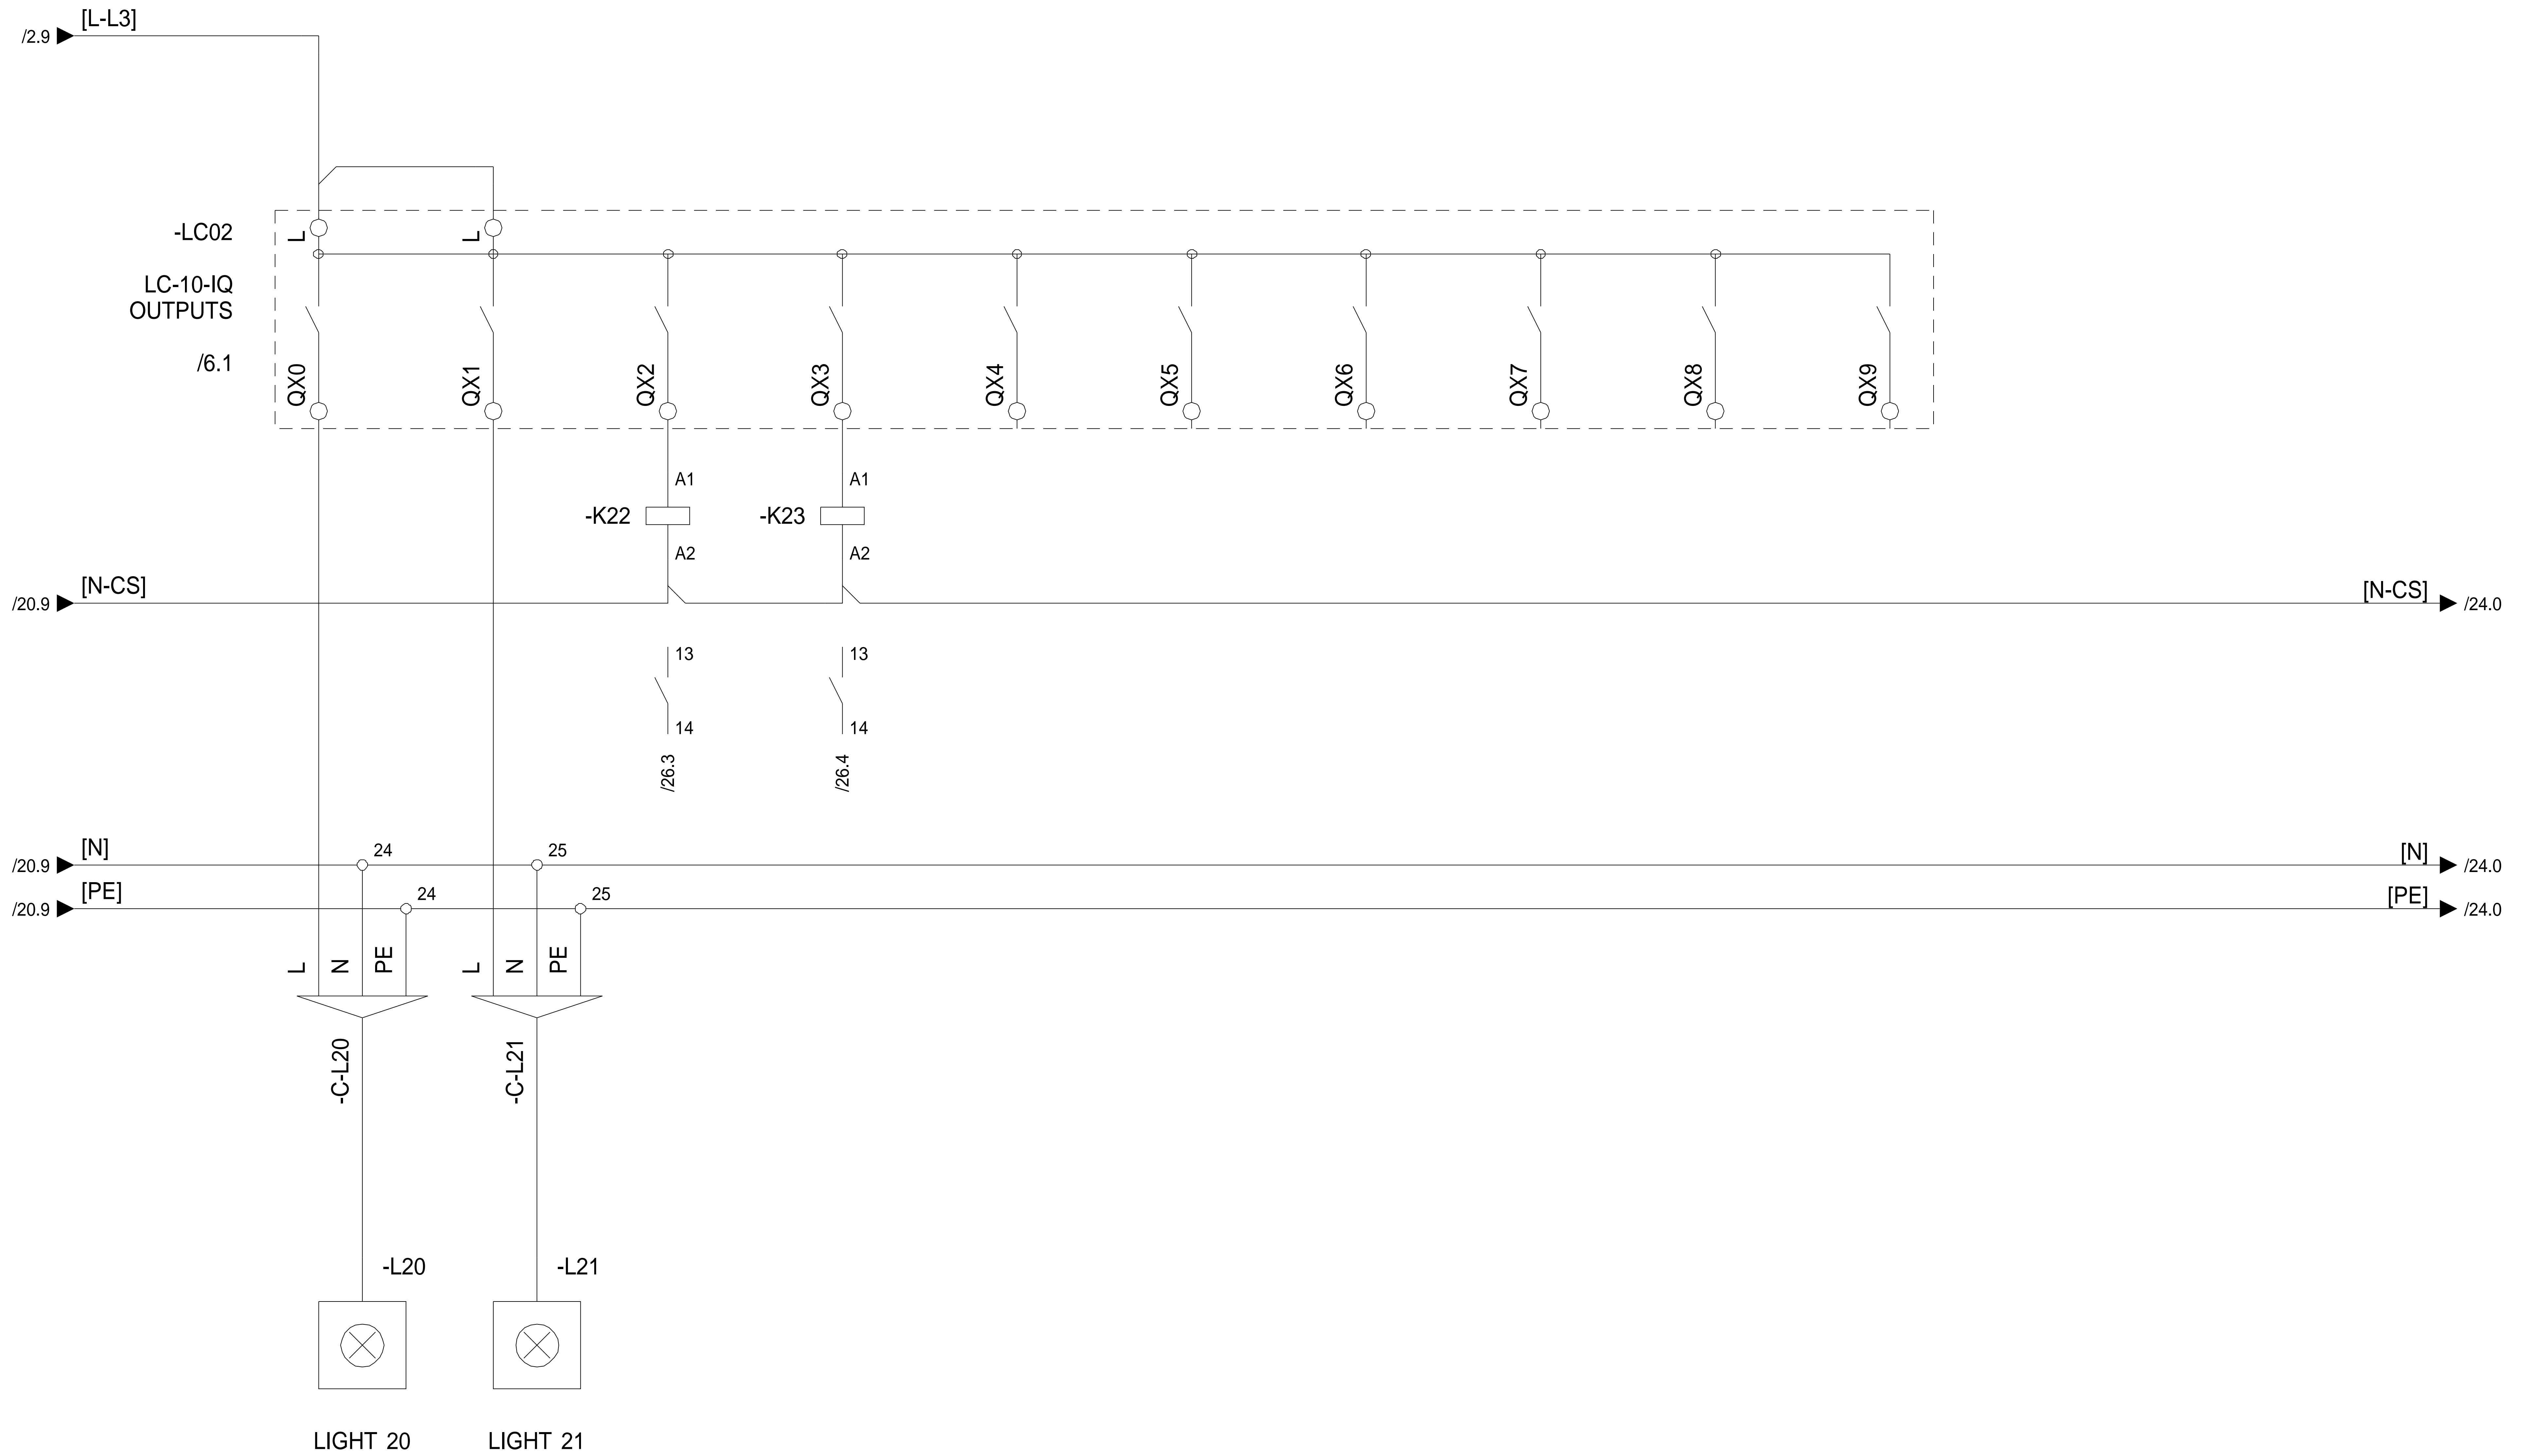
				Last changed by GK	 Robotina d.o.o. OIC Kozina 38 SI-6240 Kozina	LIGHT CONTROLLER HIQ wiring diagrams	Drawing number	Installation =
			Last changed 20/10/2016	001			Location +	
Rev	Revision text	Signature	Date	Print date 9/11/2016			Pages 38	Page number 19




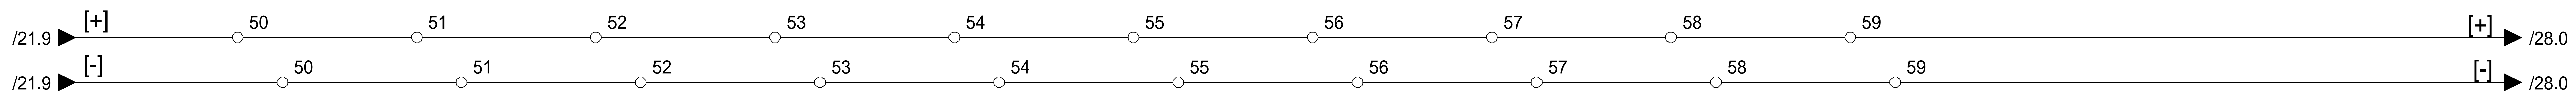
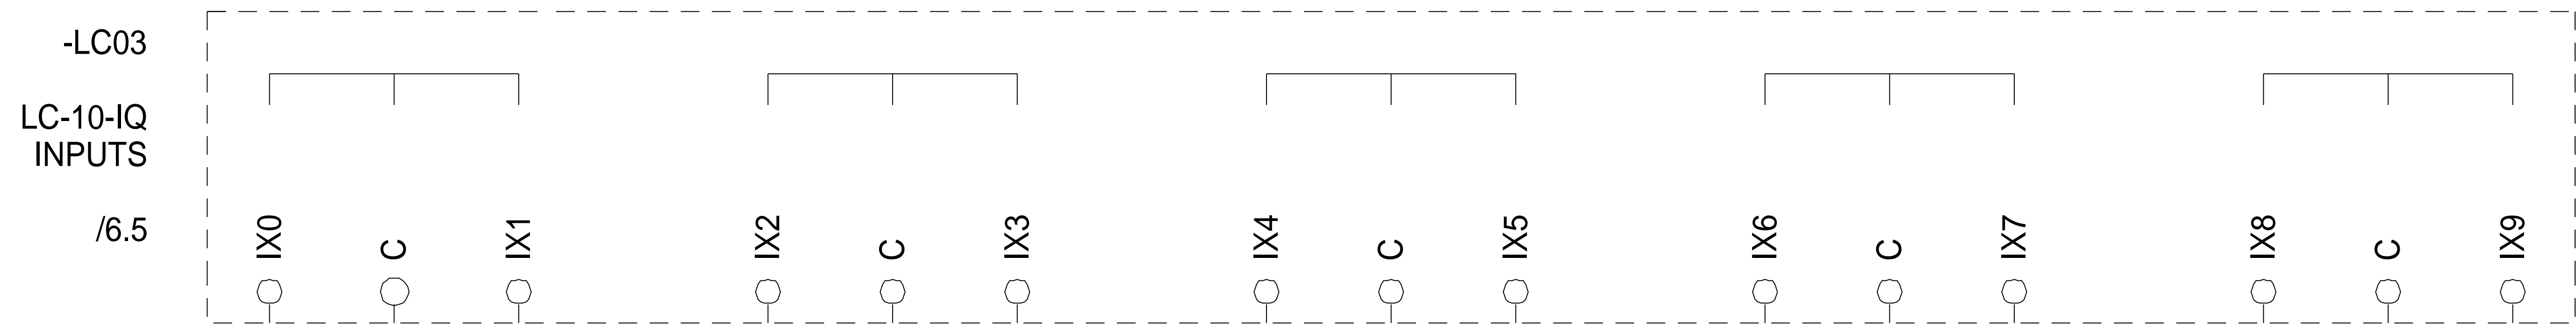
				Last changed by SŠ	 Robotina d.o.o. OIC Kozina 38 SI-6240 Kozina	LIGHT CONTROLLER HIQ wiring diagrams	Drawing number 001	Installation =
				Last changed 9/11/2016			Pages 38	Location +
Rev	Revision text	Signature	Date	Print date 9/11/2016			Page number 20	




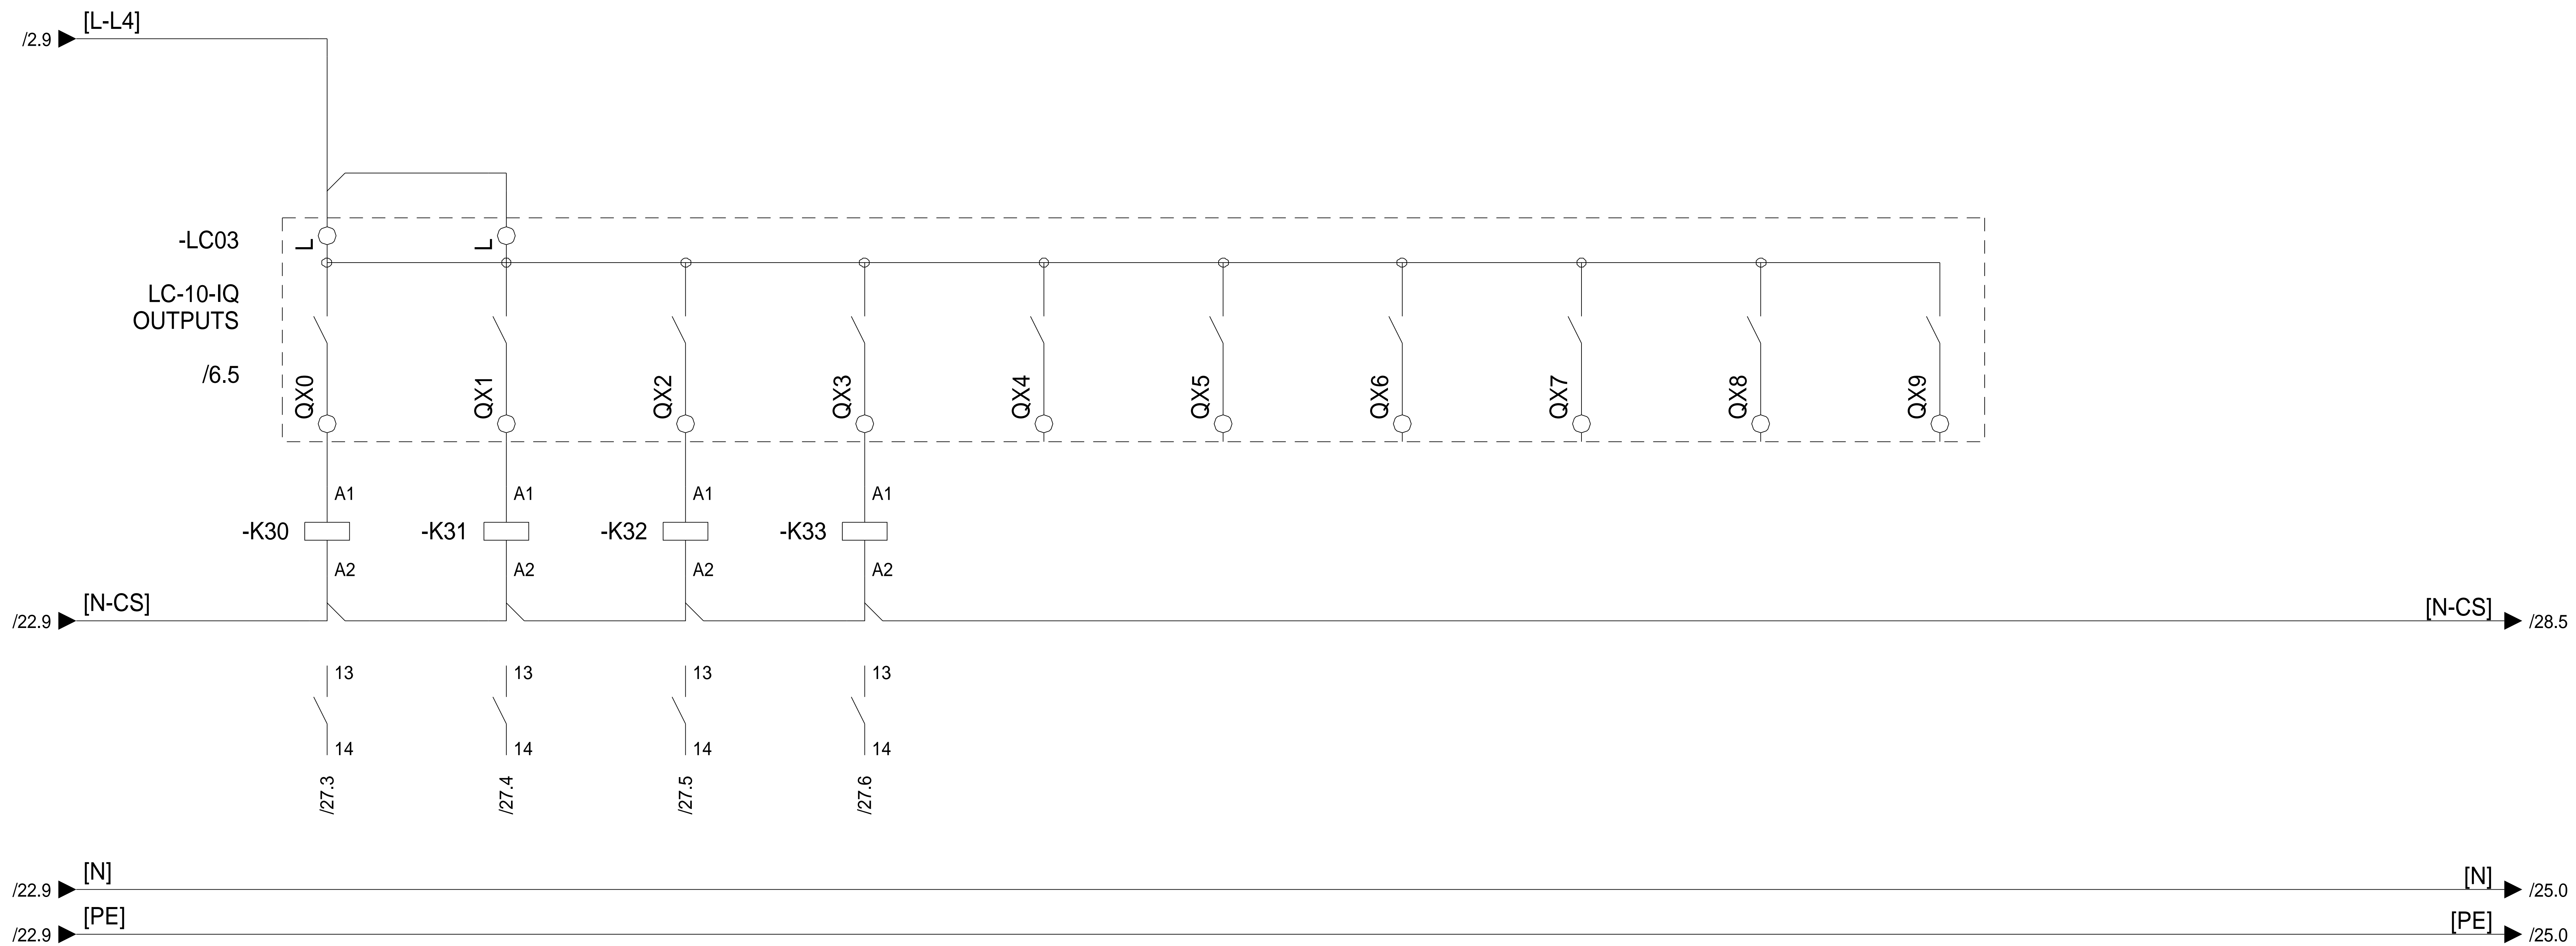
				Last changed by GK	 Robotina d.o.o. OIC Kozina 38 SI-6240 Kozina	LIGHT CONTROLLER HIQ wiring diagrams	Drawing number 001	Installation =
			Last changed 20/10/2016	Pages 38			Location +	
Rev	Revision text	Signature	Date	Print date 9/11/2016			Page number 21	




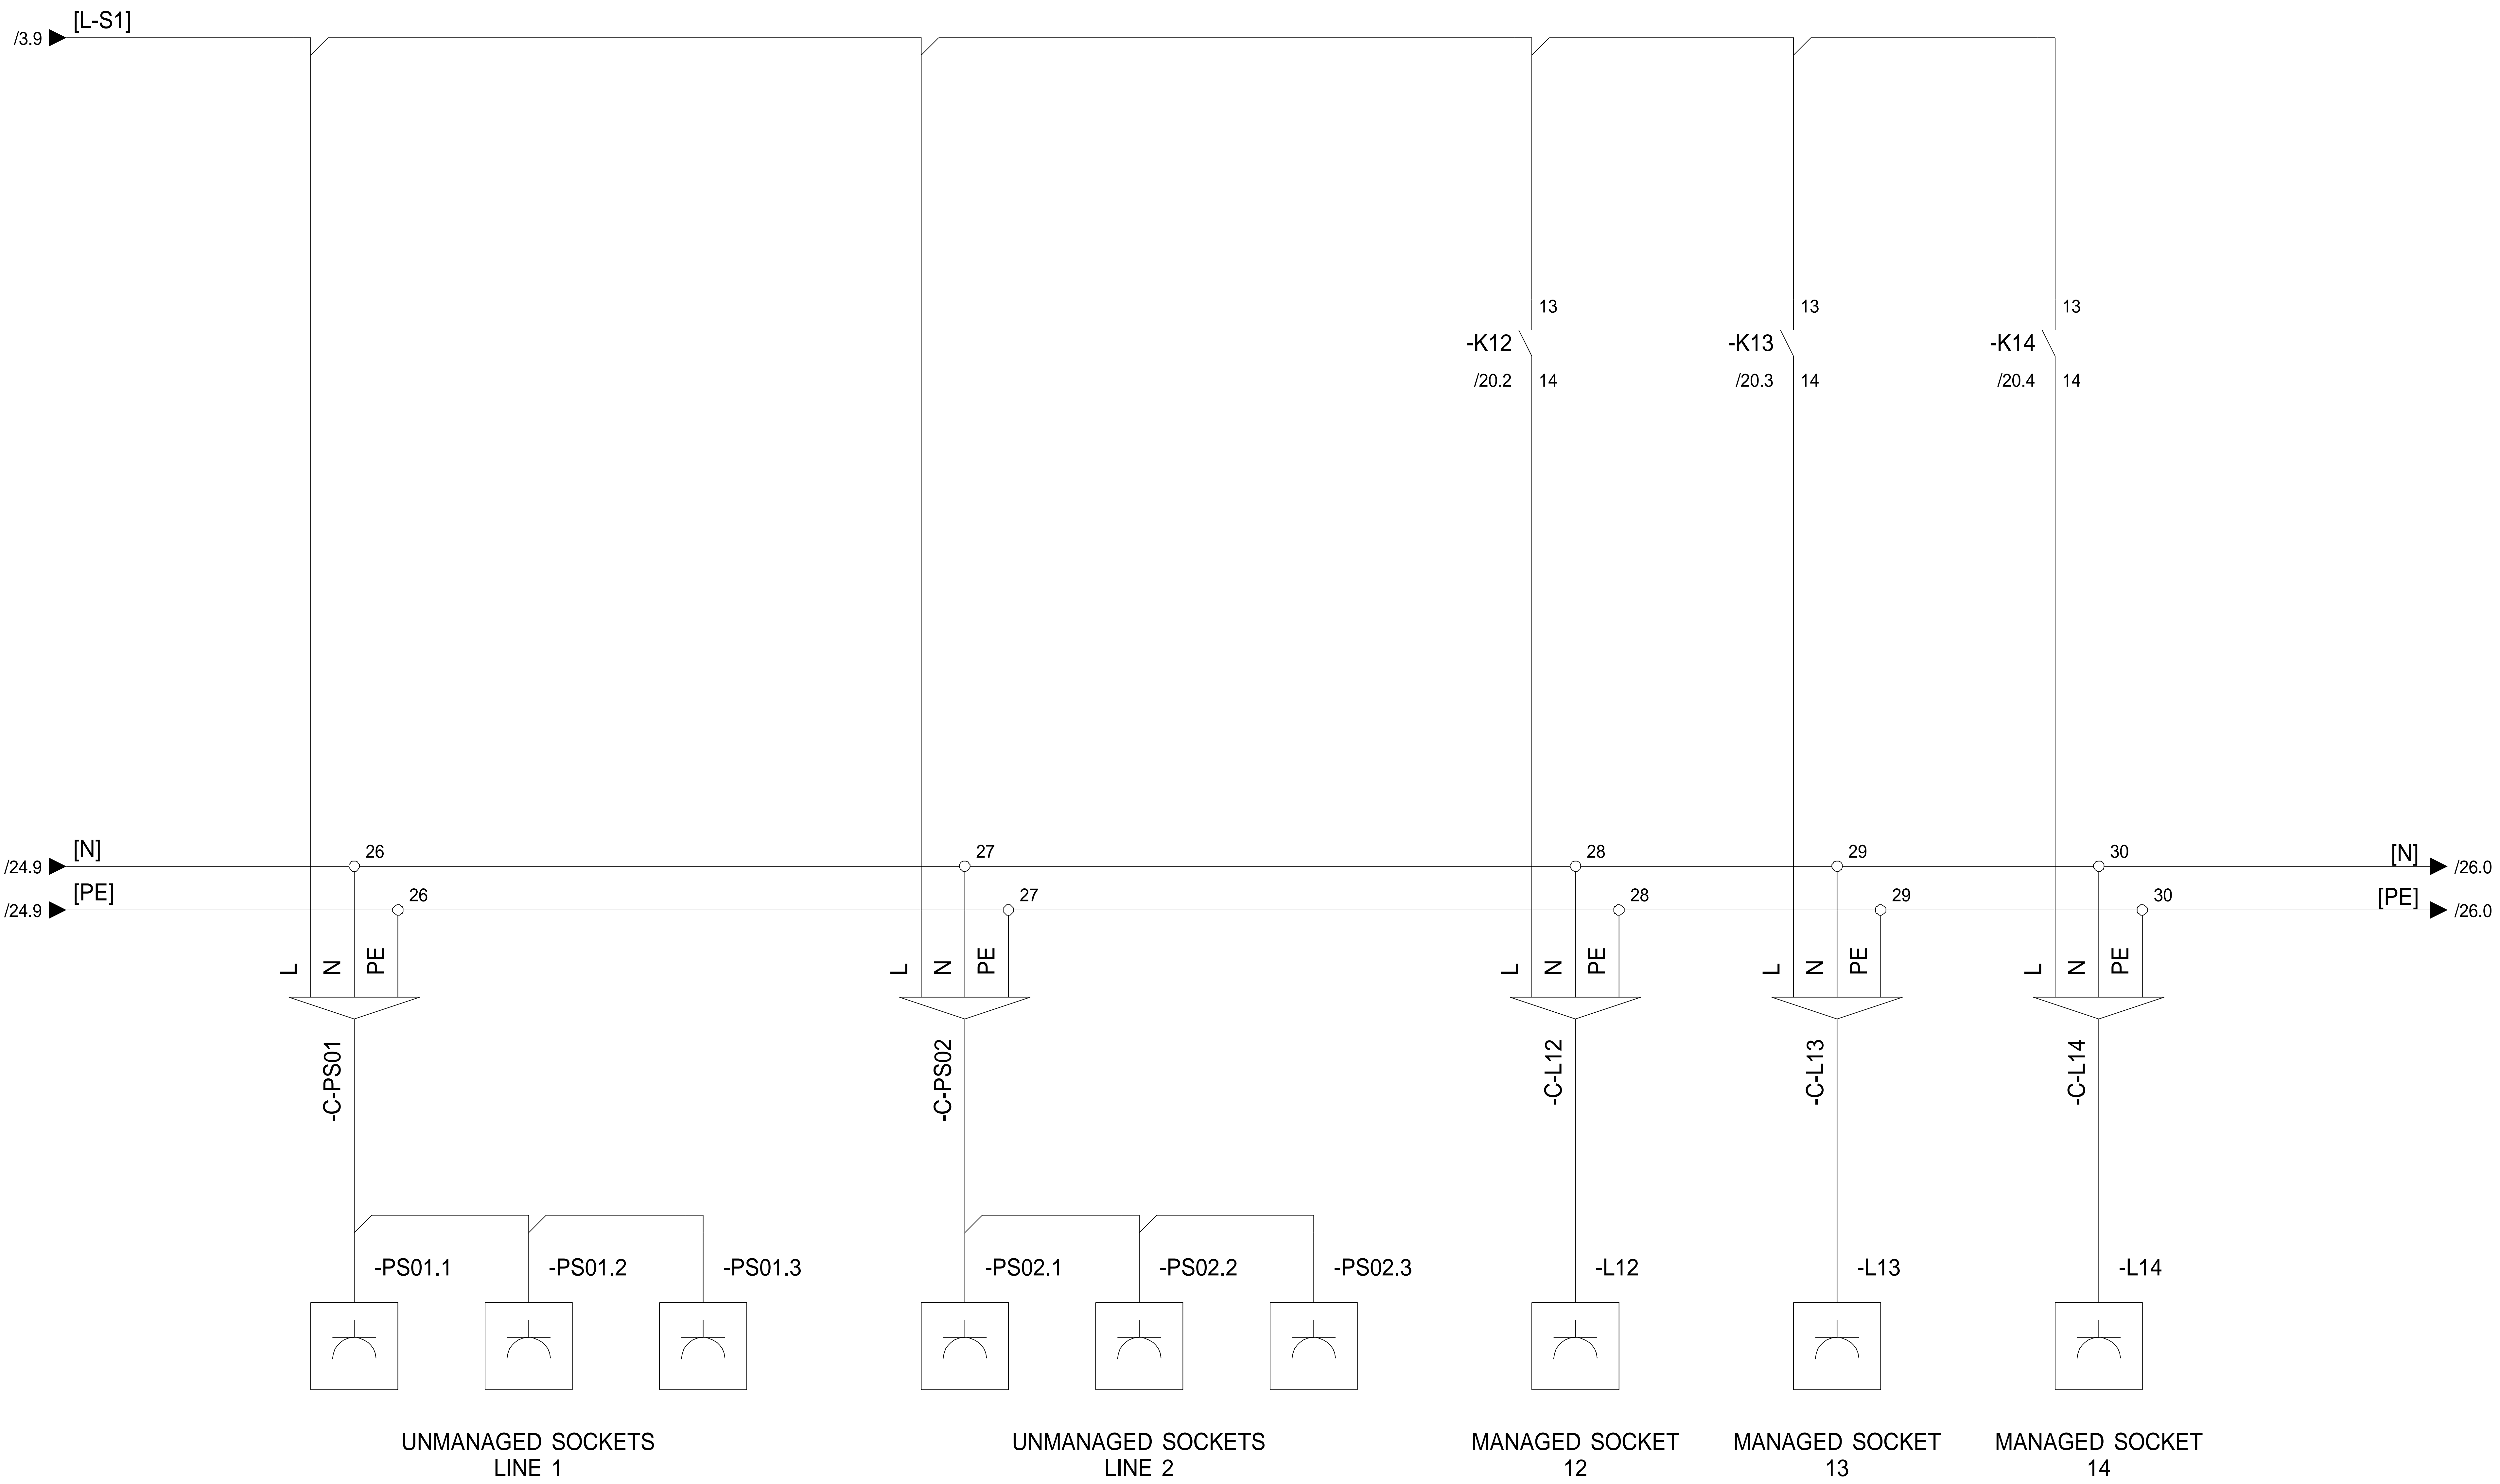
				Last changed by GK	 Robotina d.o.o. OIC Kozina 38 SI-6240 Kozina	LIGHT CONTROLLER HIQ wiring diagrams	Drawing number	Installation =
			Last changed 2/11/2016	001			Location +	
Rev	Revision text	Signature	Date	Print date 9/11/2016			Pages 38	Page number 22




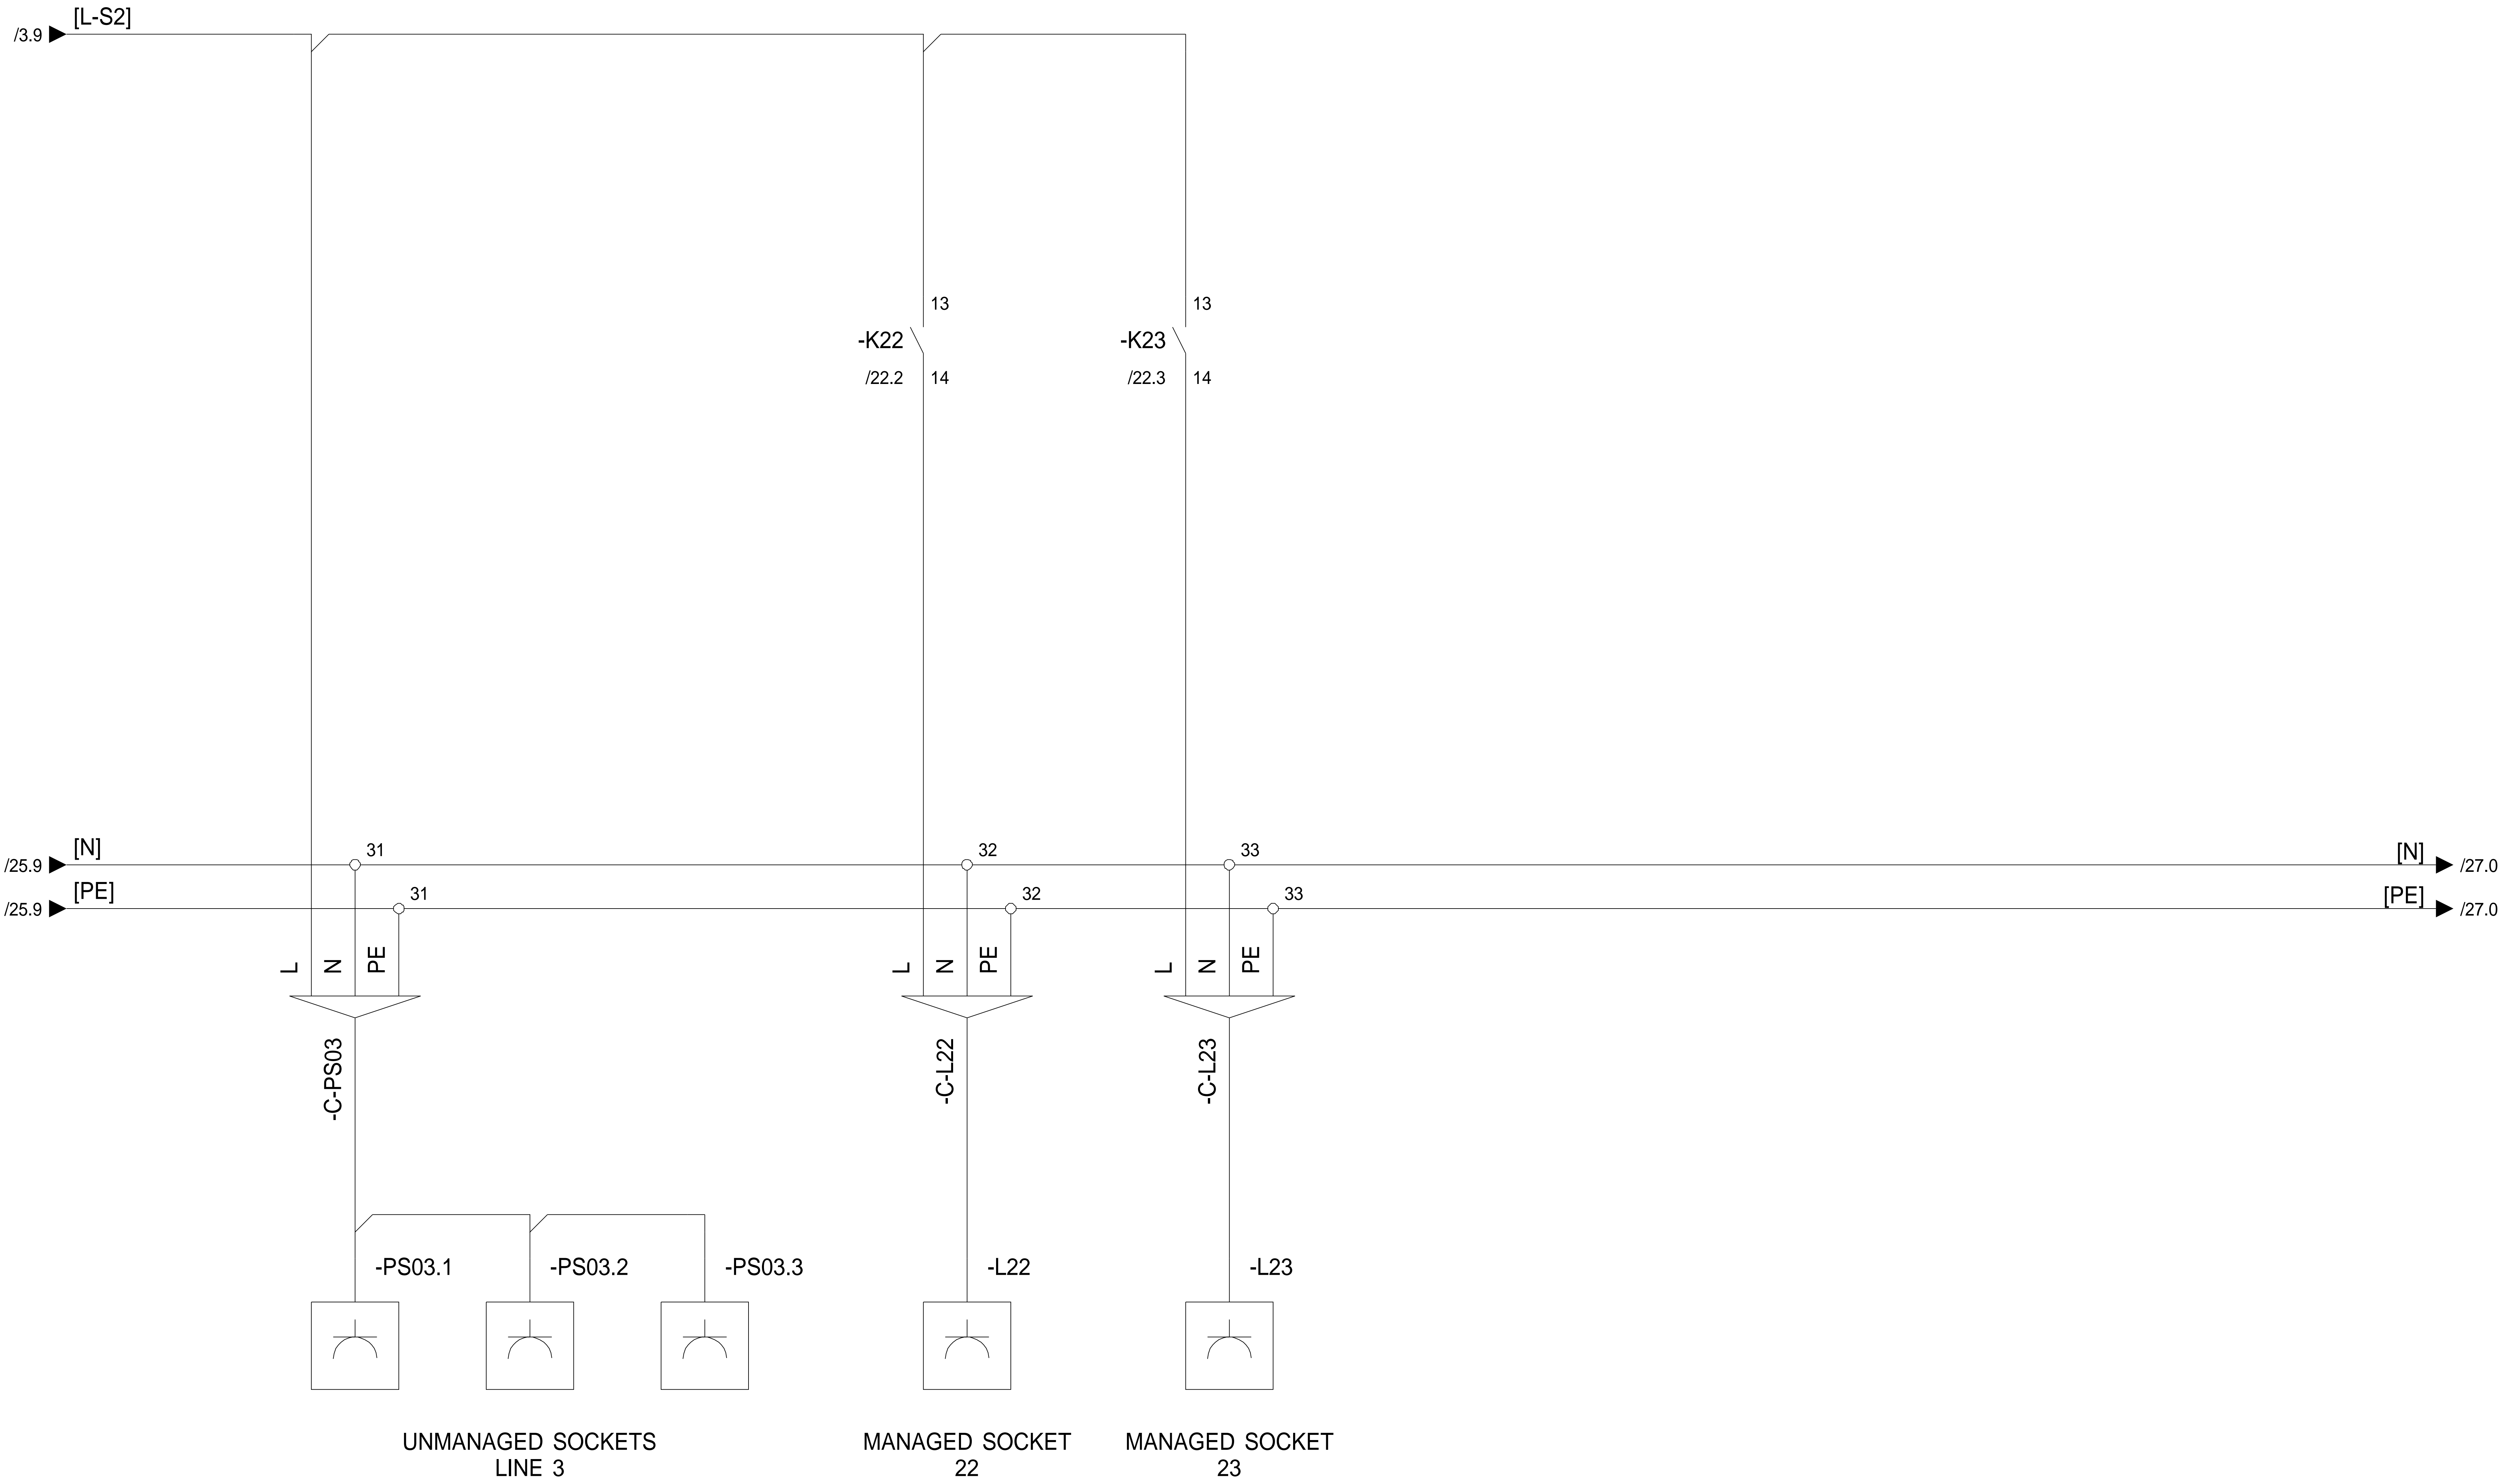
				Last changed by GK	 Robotina d.o.o. OIC Kozina 38 SI-6240 Kozina	LIGHT CONTROLLER HIQ wiring diagrams	Drawing number	Installation =
				Last changed 20/10/2016			001	Location +
Rev	Revision text	Signature	Date	Print date 9/11/2016			Pages 38	Page number 23



				Last changed by GK	 Robotina d.o.o. OIC Kozina 38 SI-6240 Kozina	LIGHT CONTROLLER HIQ wiring diagrams	Drawing number	Installation =
				Last changed 2/11/2016			001	Location +
Rev	Revision text	Signature	Date	Print date 9/11/2016			Pages 38	Page number 24



				Last changed by GK	 Robotina d.o.o. OIC Kozina 38 SI-6240 Kozina	POWER SOCKETS HIQ wiring diagrams	Drawing number	Installation =
			Last changed 2/11/2016	001			Location +	
Rev	Revision text	Signature	Date	Print date 9/11/2016			Pages 38	Page number 25



UNMANAGED SOCKETS
LINE 3

MANAGED SOCKET
22

MANAGED SOCKET
23


Rev	Revision text	Signature	Date
-----	---------------	-----------	------

Last changed by GK	 Robotina d.o.o. OIC Kozina 38 SI-6240 Kozina
Last changed 2/11/2016	
Print date 9/11/2016	

POWER SOCKETS
HIQ wiring diagrams

Drawing number	001
Pages	38

Installation	=
Location	+
Page number	26

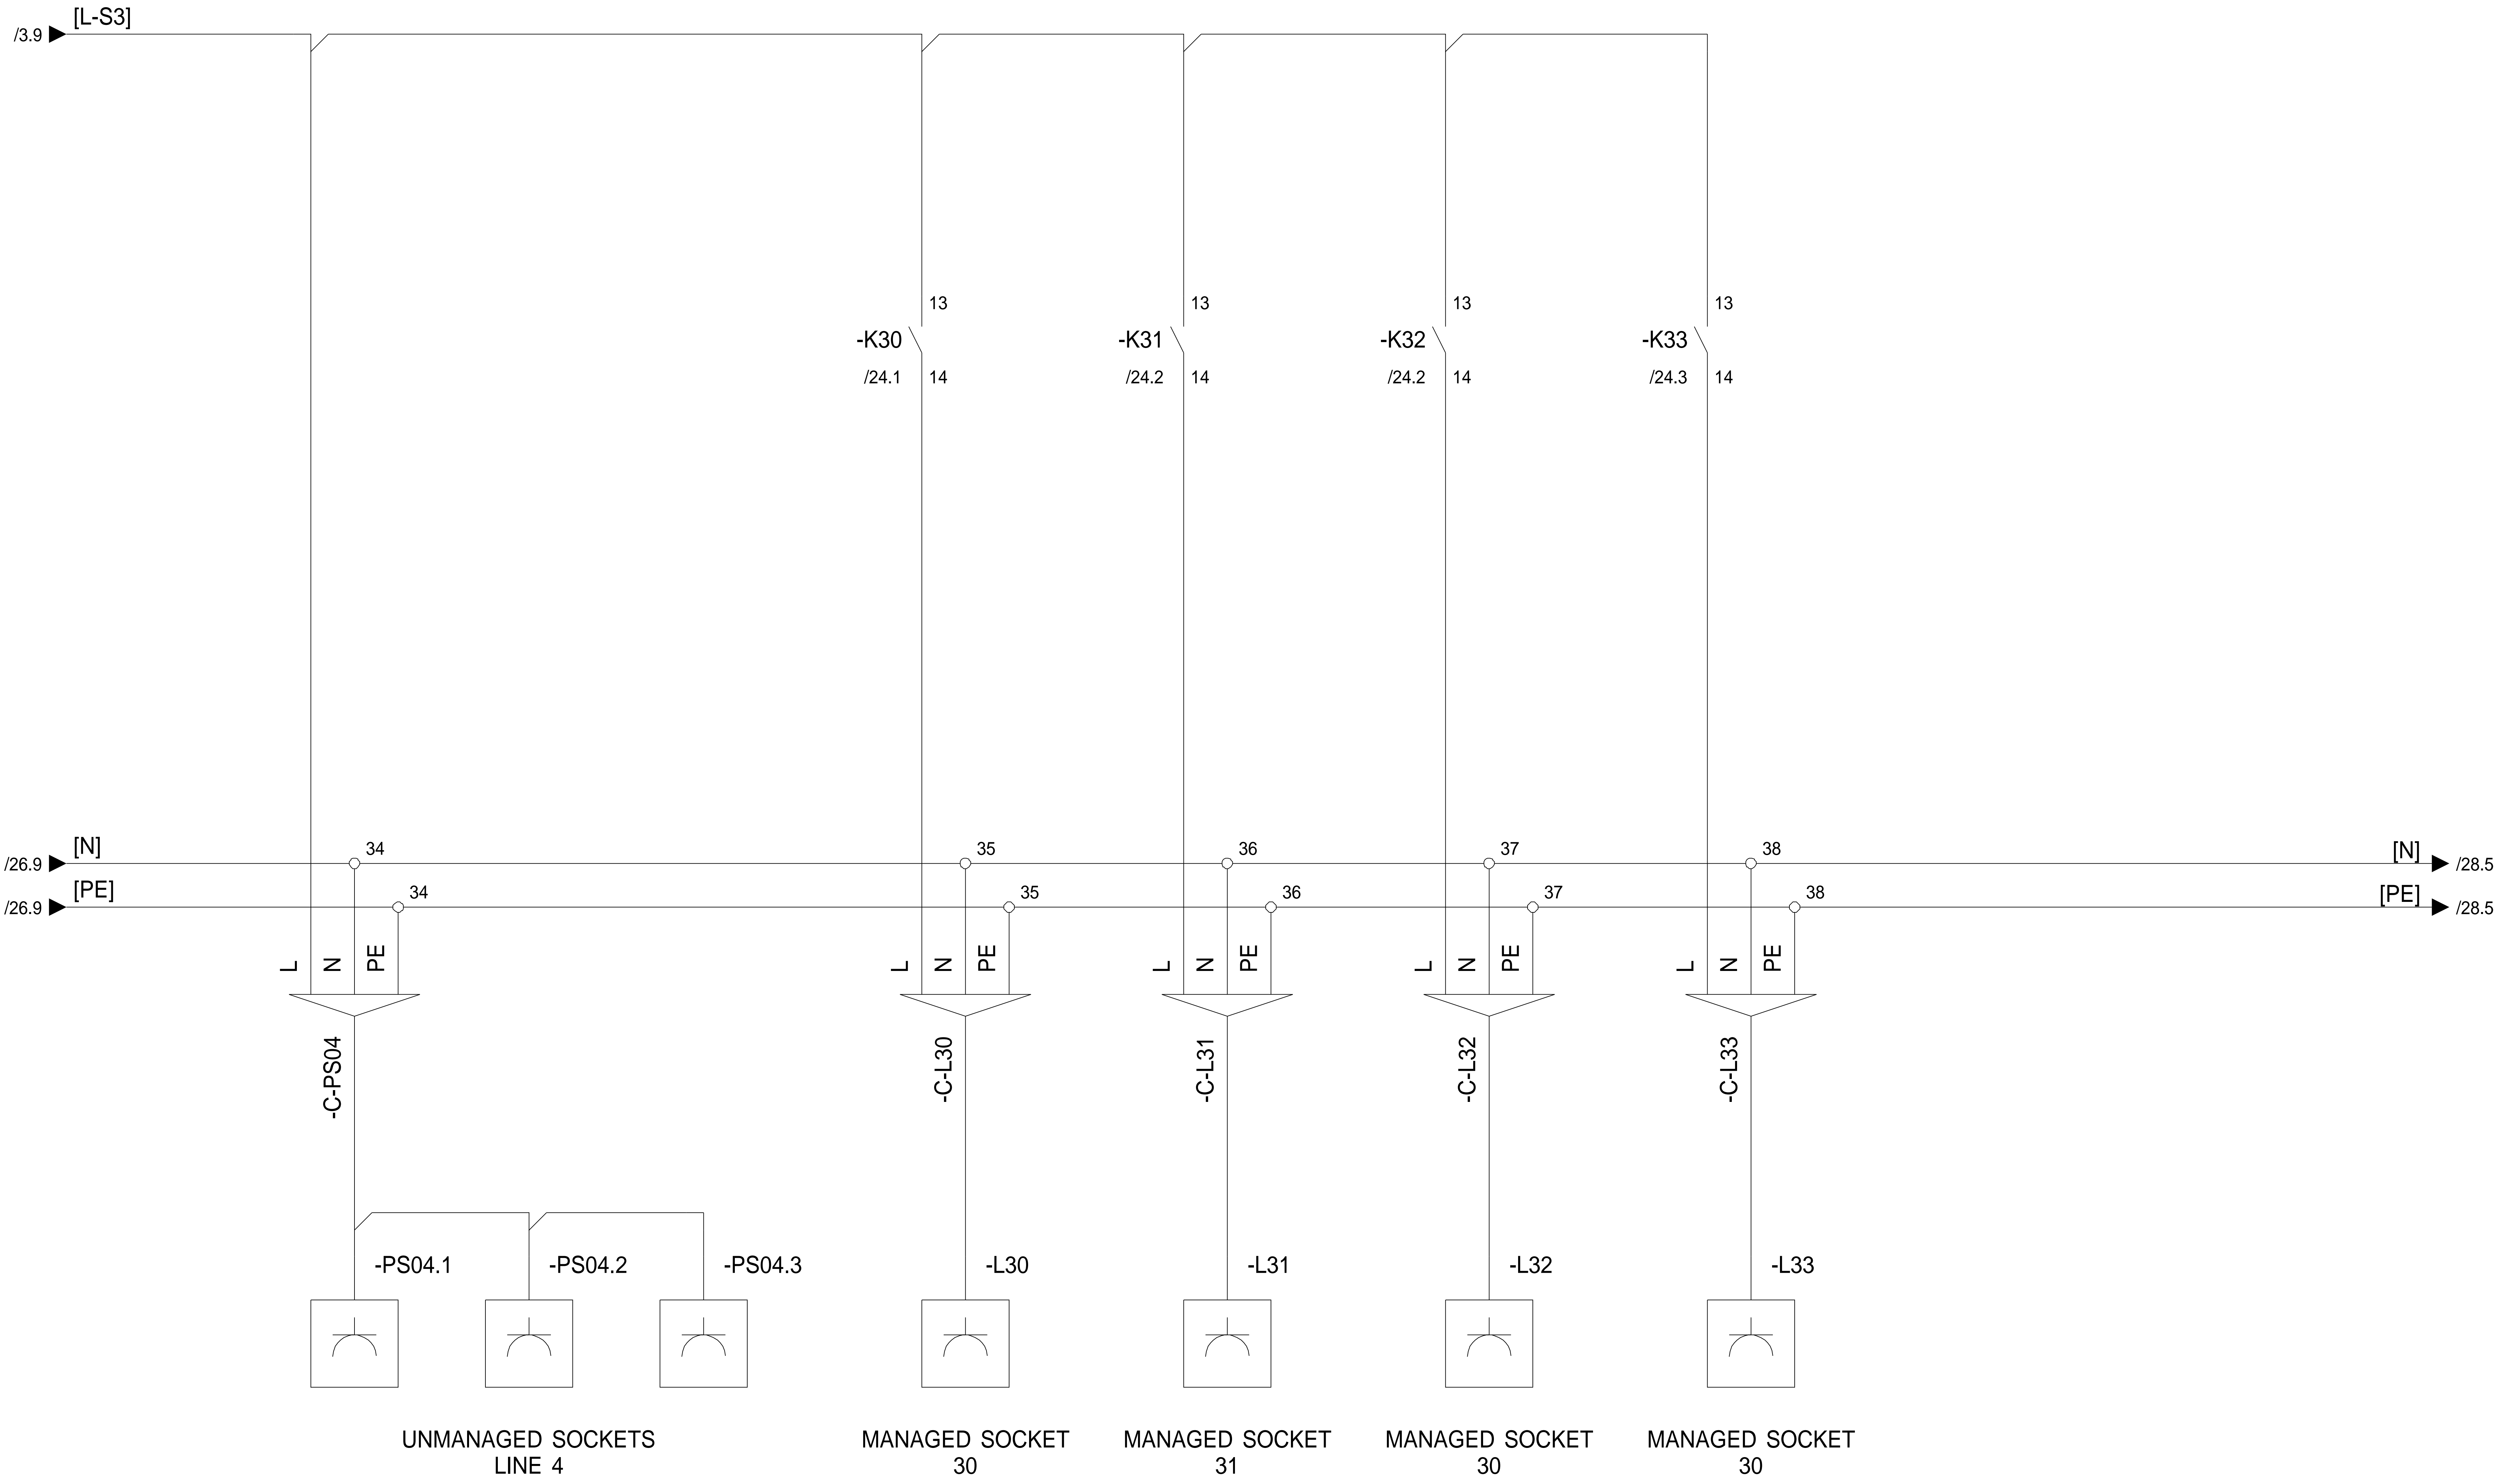

UNMANAGED SOCKETS
LINE 4

MANAGED SOCKET
30

MANAGED SOCKET
31

MANAGED SOCKET
30

MANAGED SOCKET
30



Rev	Revision text	Signature	Date
-----	---------------	-----------	------

Last changed by GK	 Robotina d.o.o. OIC Kozina 38 SI-6240 Kozina
Last changed 2/11/2016	
Print date 9/11/2016	

POWER SOCKETS
HIQ wiring diagrams

Drawing number	001
Pages	38

Installation	=
Location	+
Page number	27

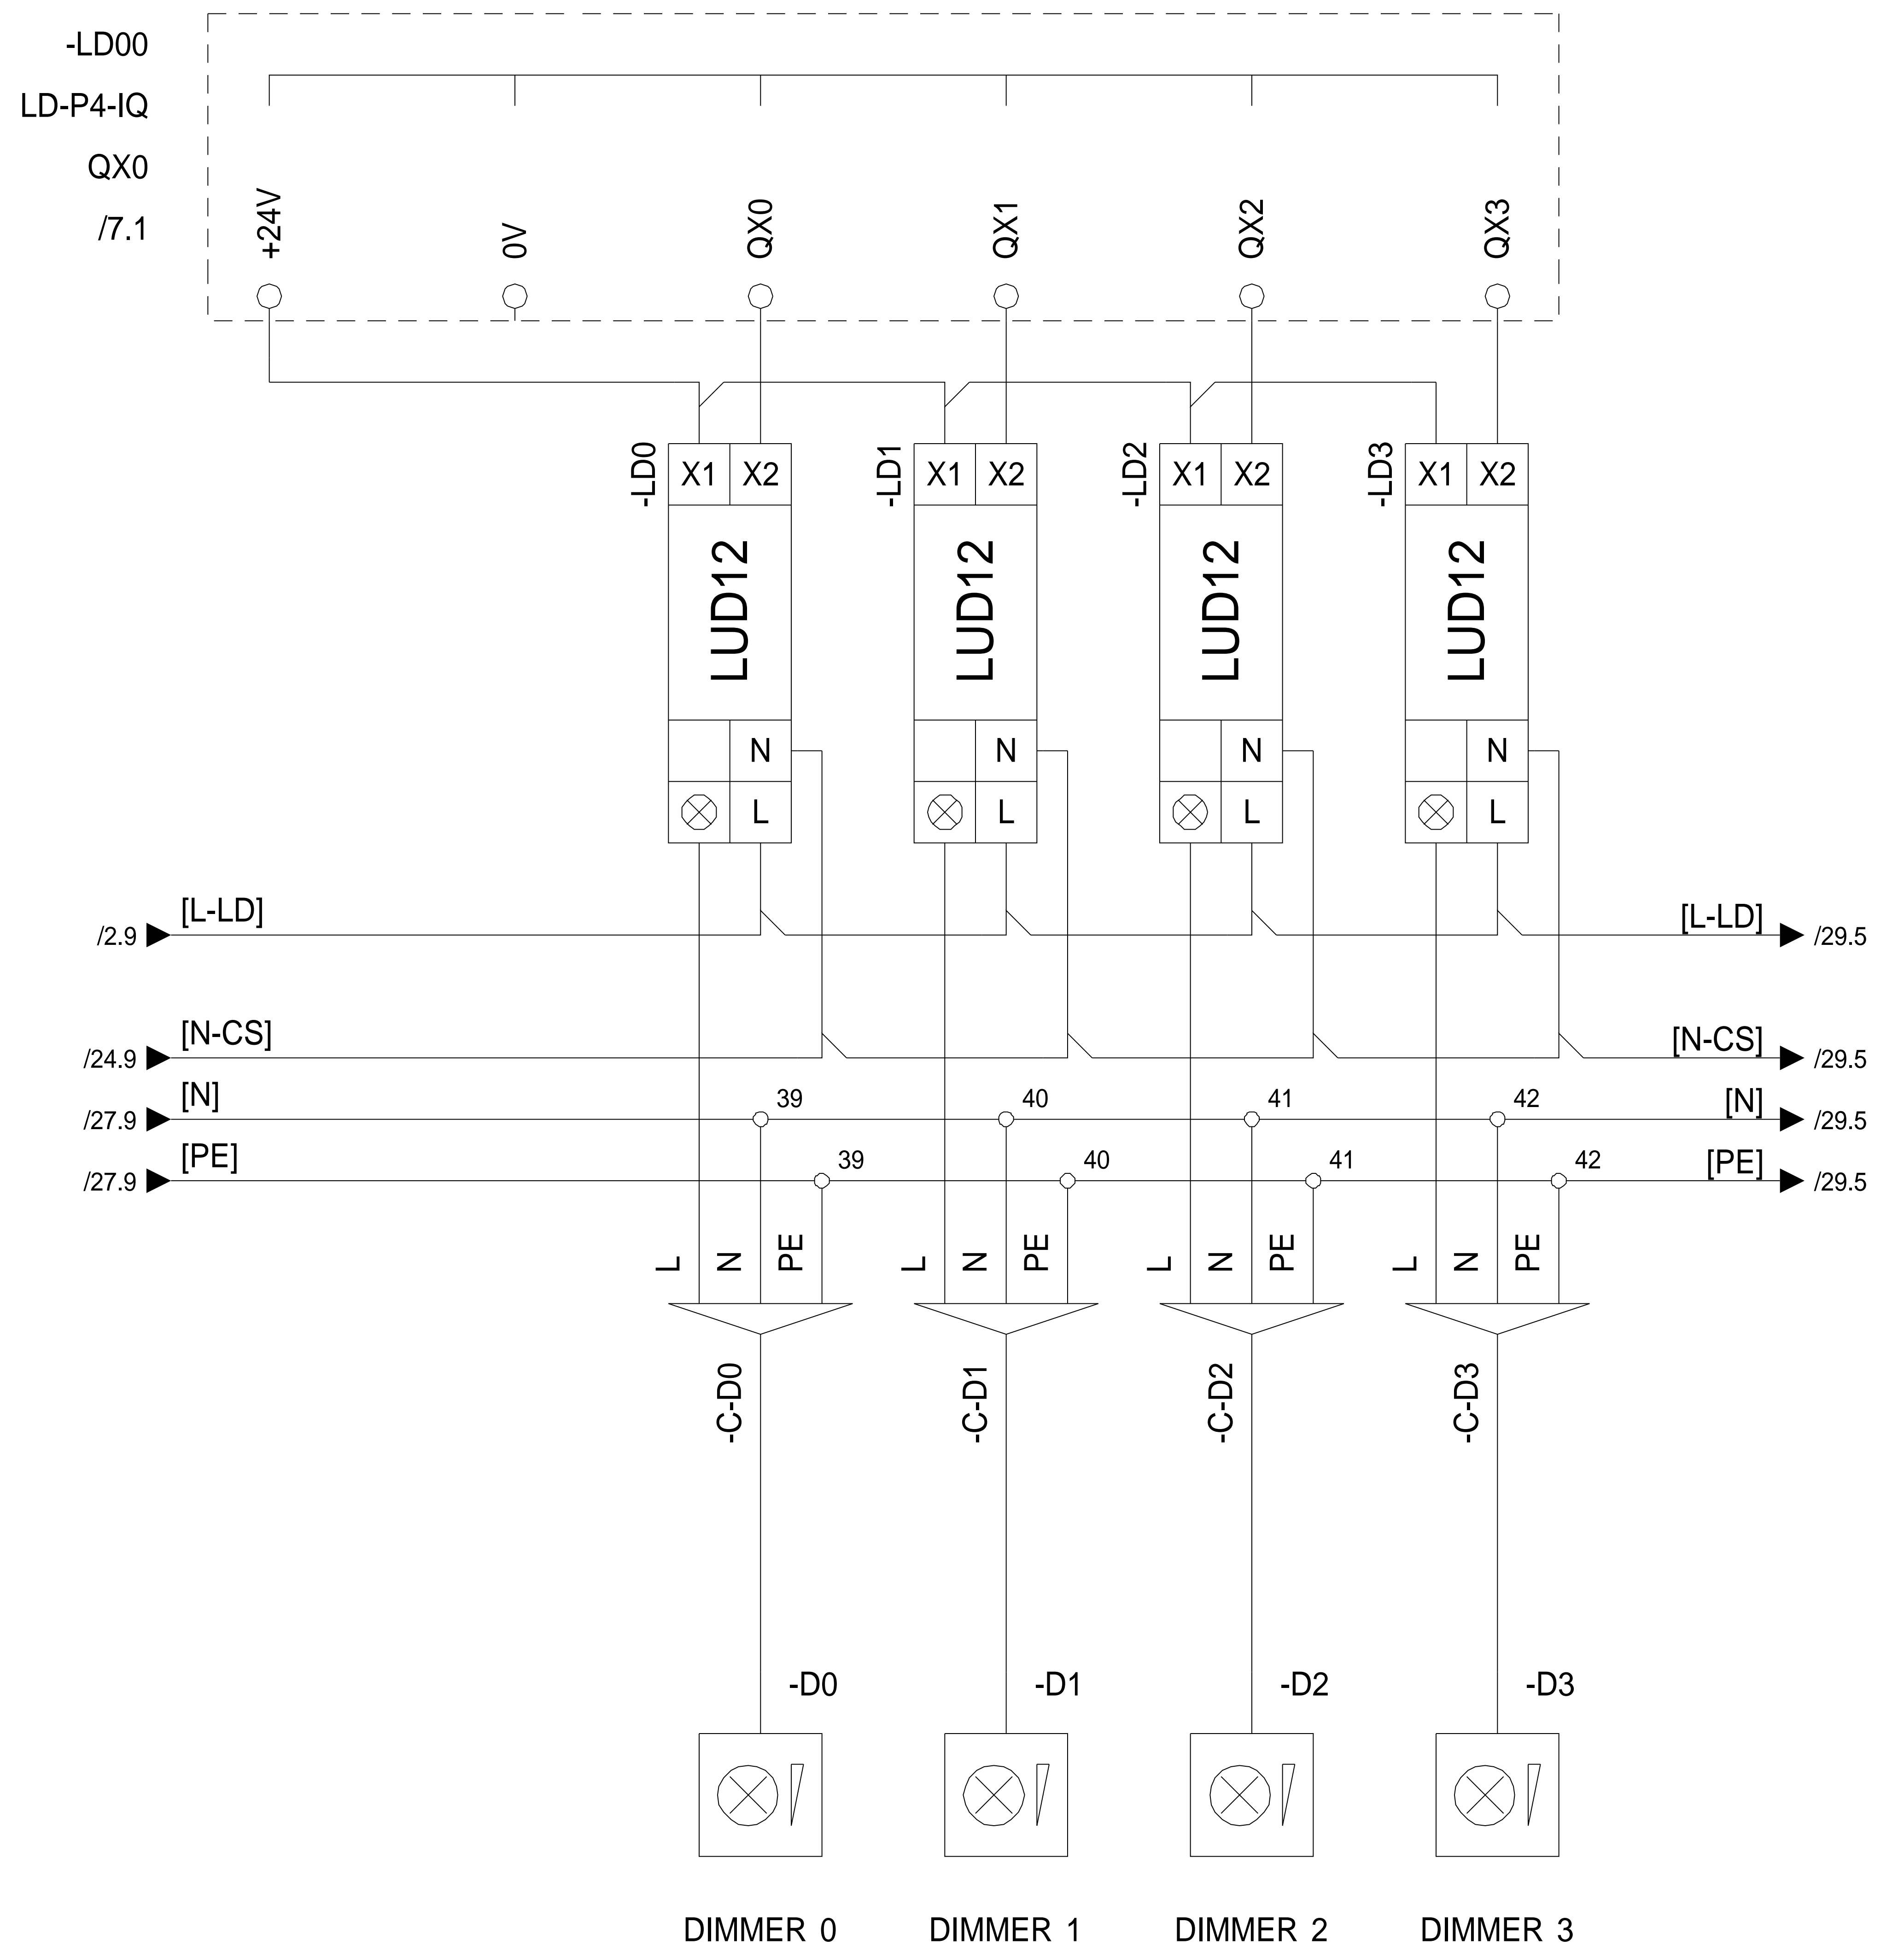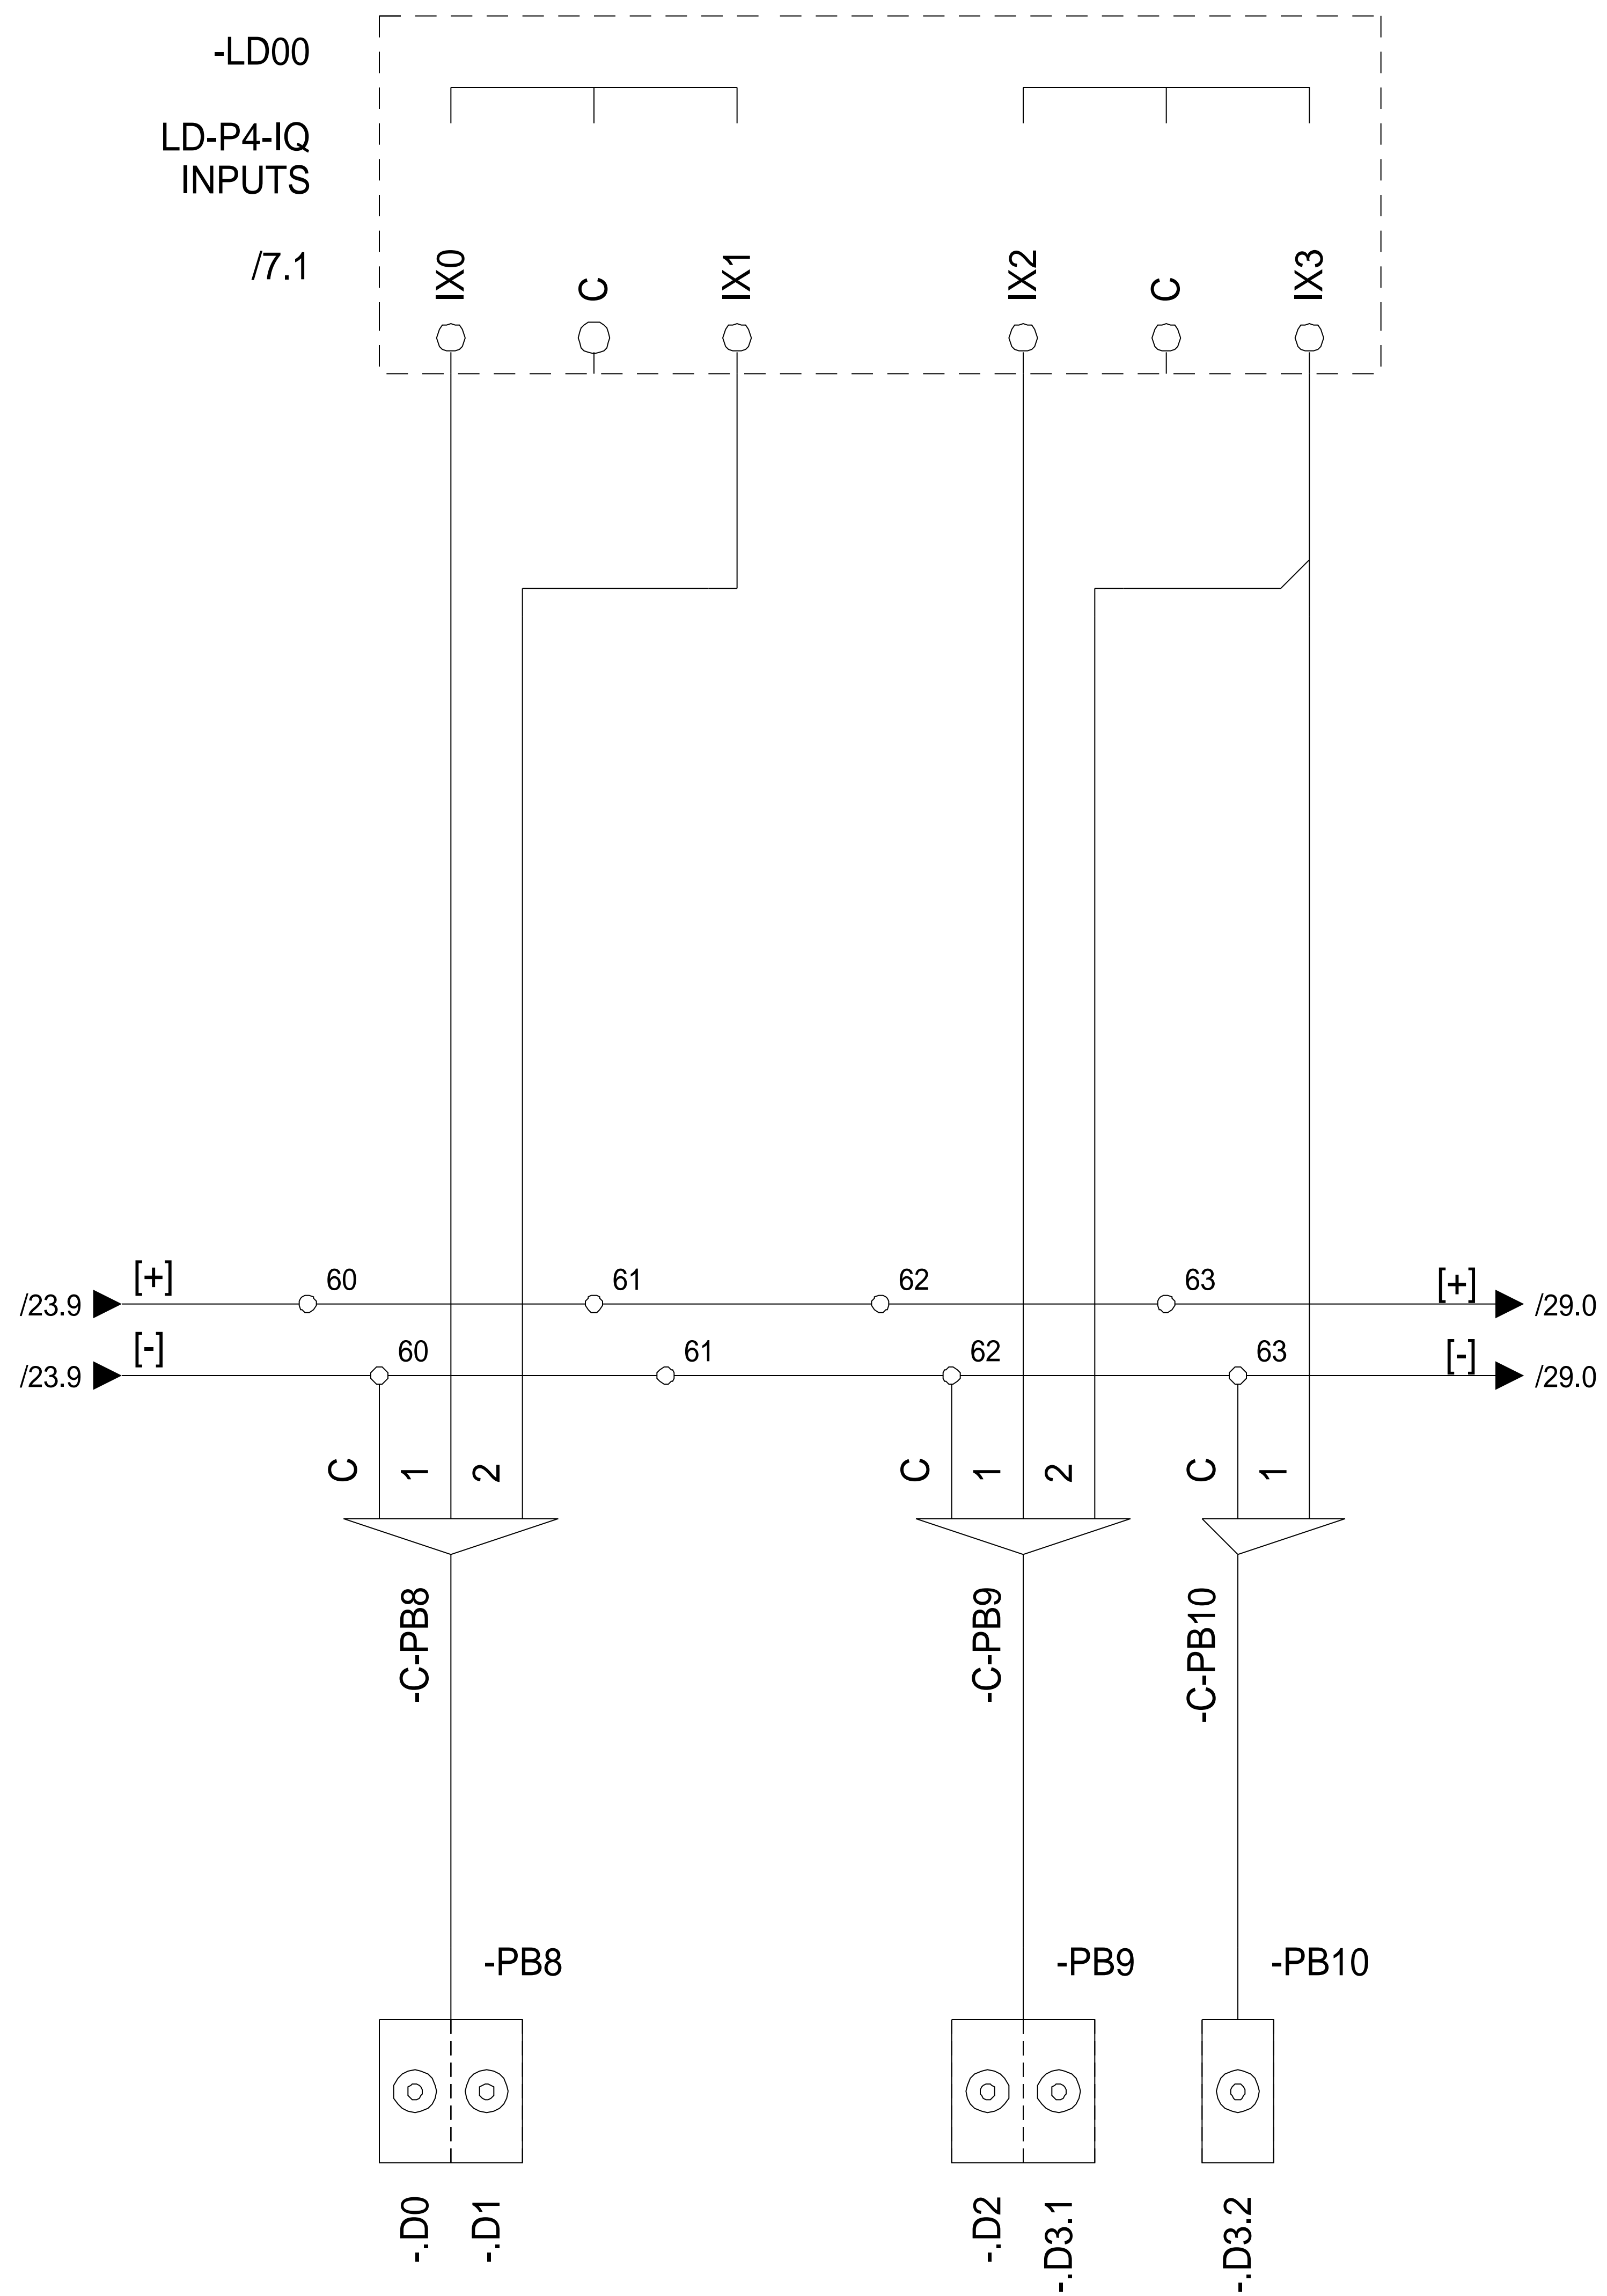



Rev	Revision text	Signature	Date
-----	---------------	-----------	------

Last changed by GK	 Robotina d.o.o. OIC Kozina 38 SI-6240 Kozina
Last changed 2/11/2016	
Print date 9/11/2016	

LIGHT DIMMER
HIQ wiring diagrams

Drawing number	001
Pages	38

Installation	=
Location	+
Page number	28

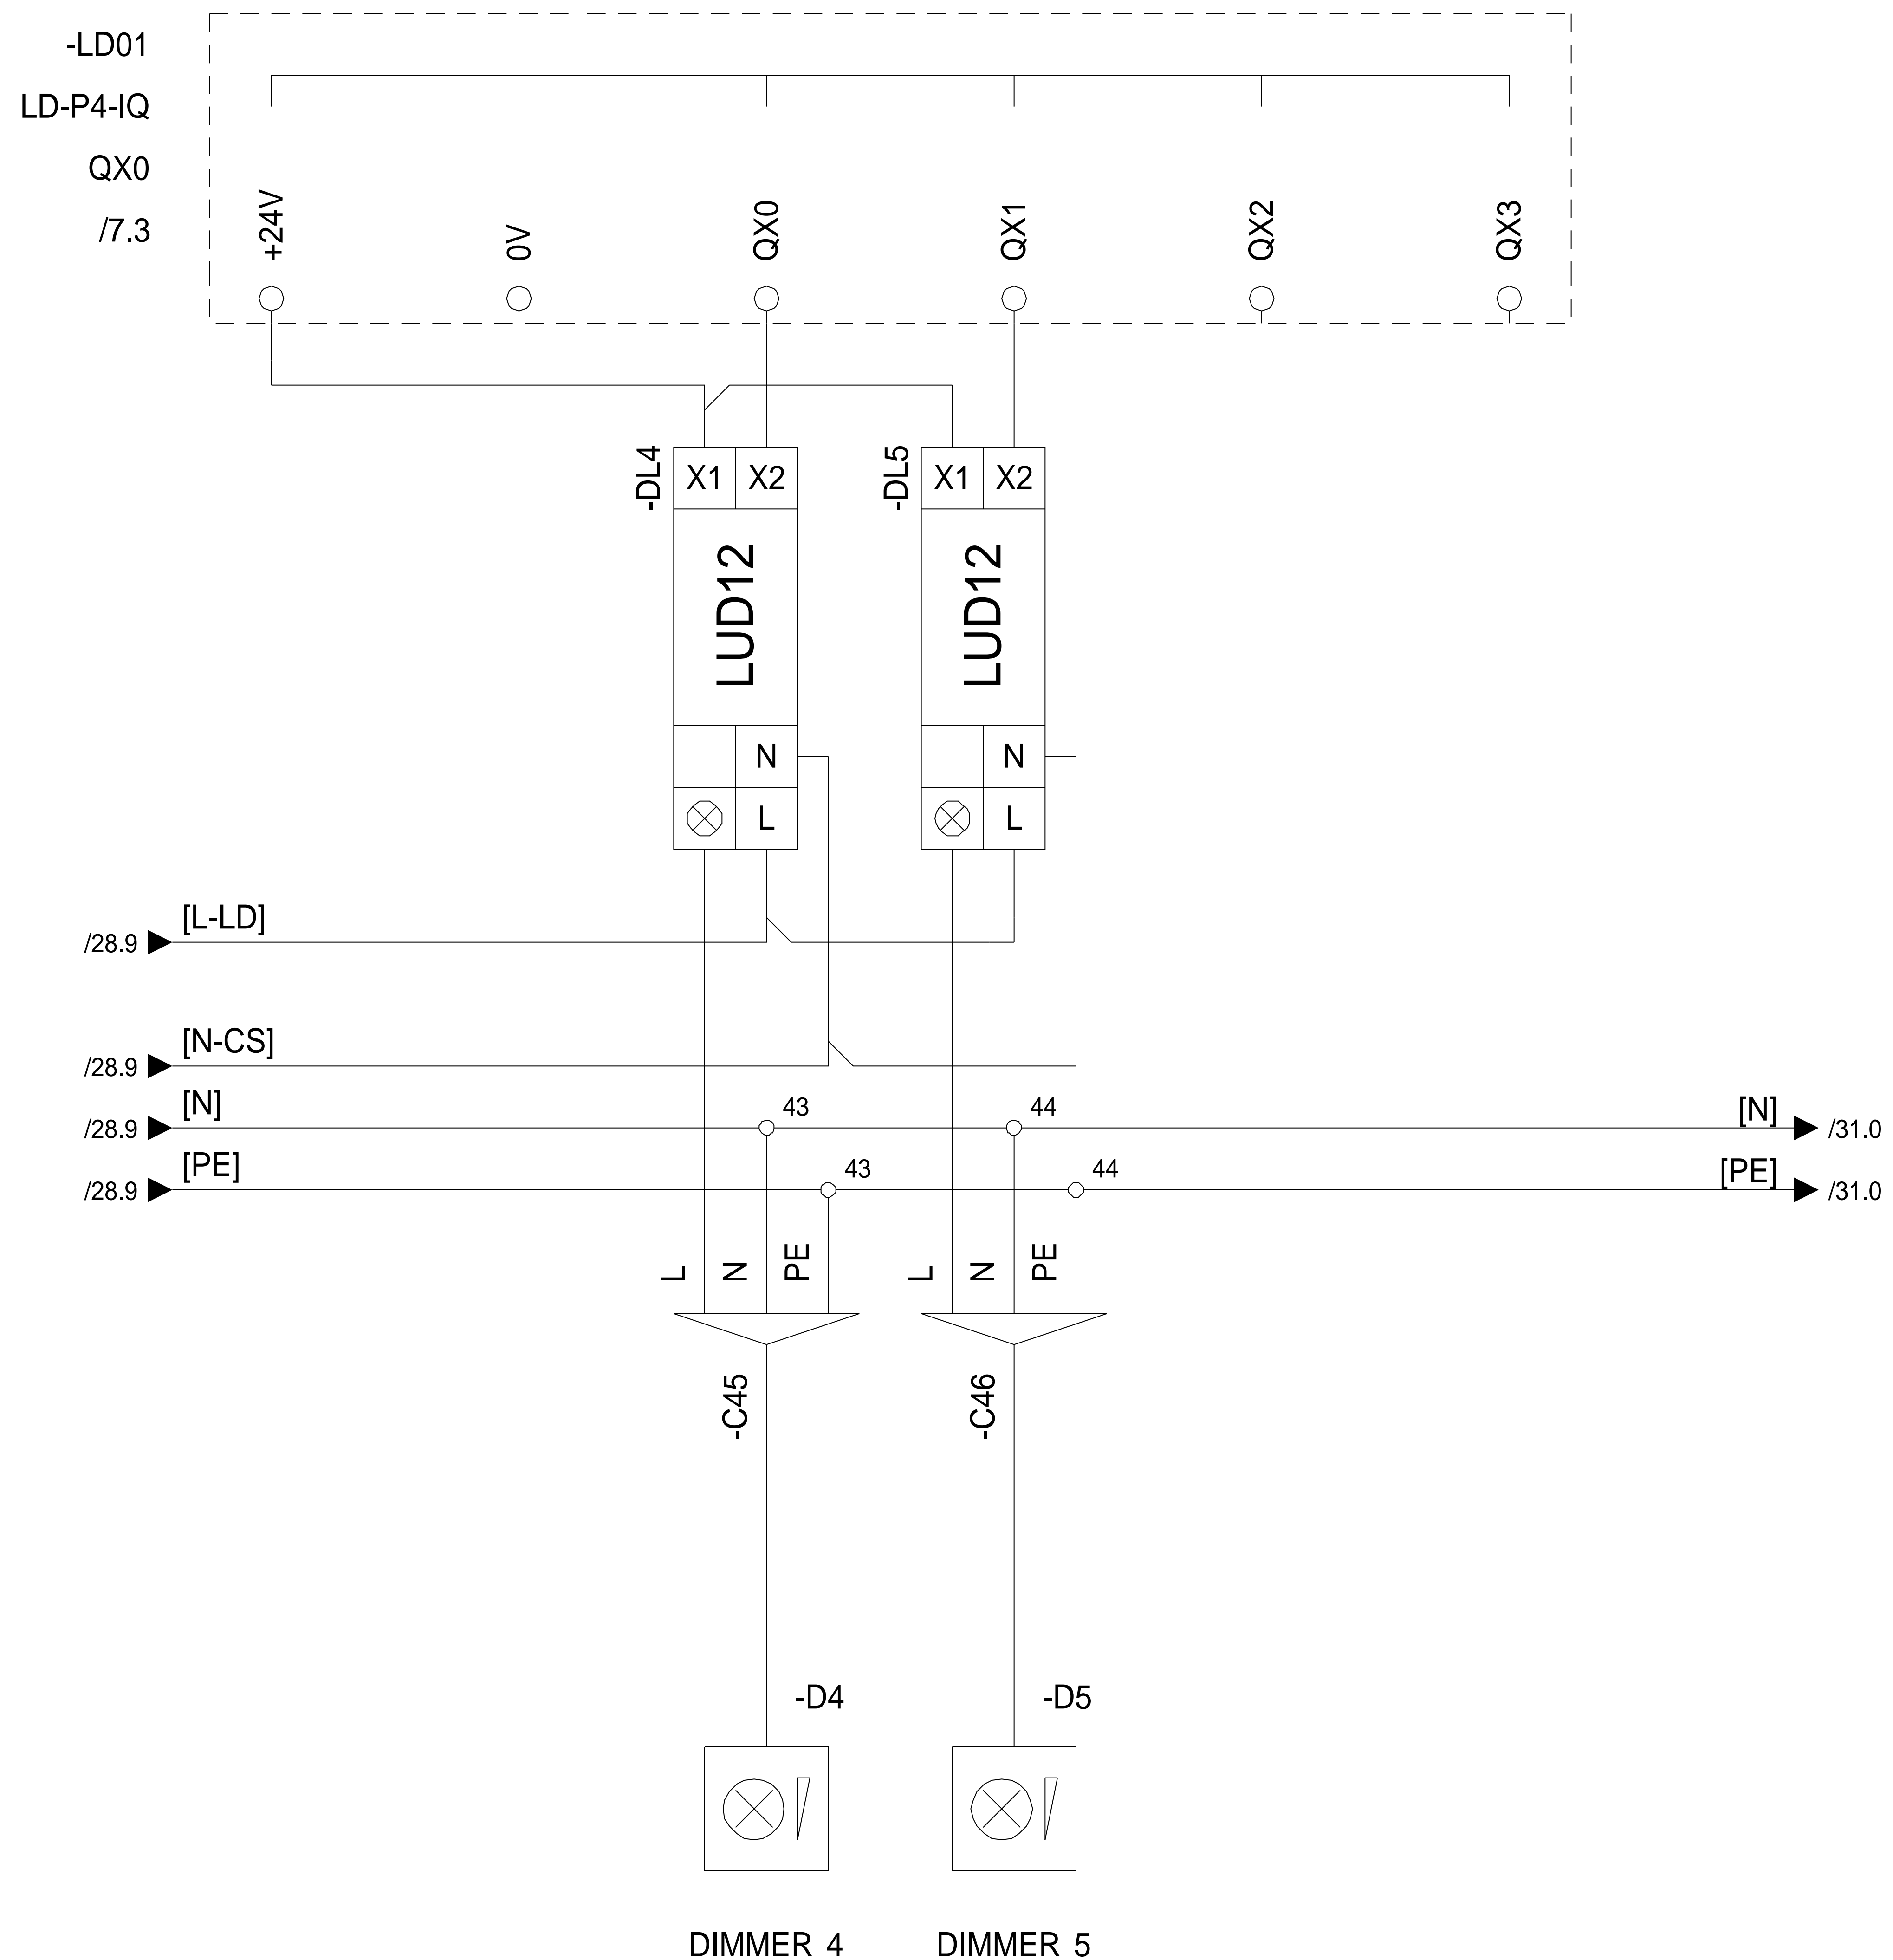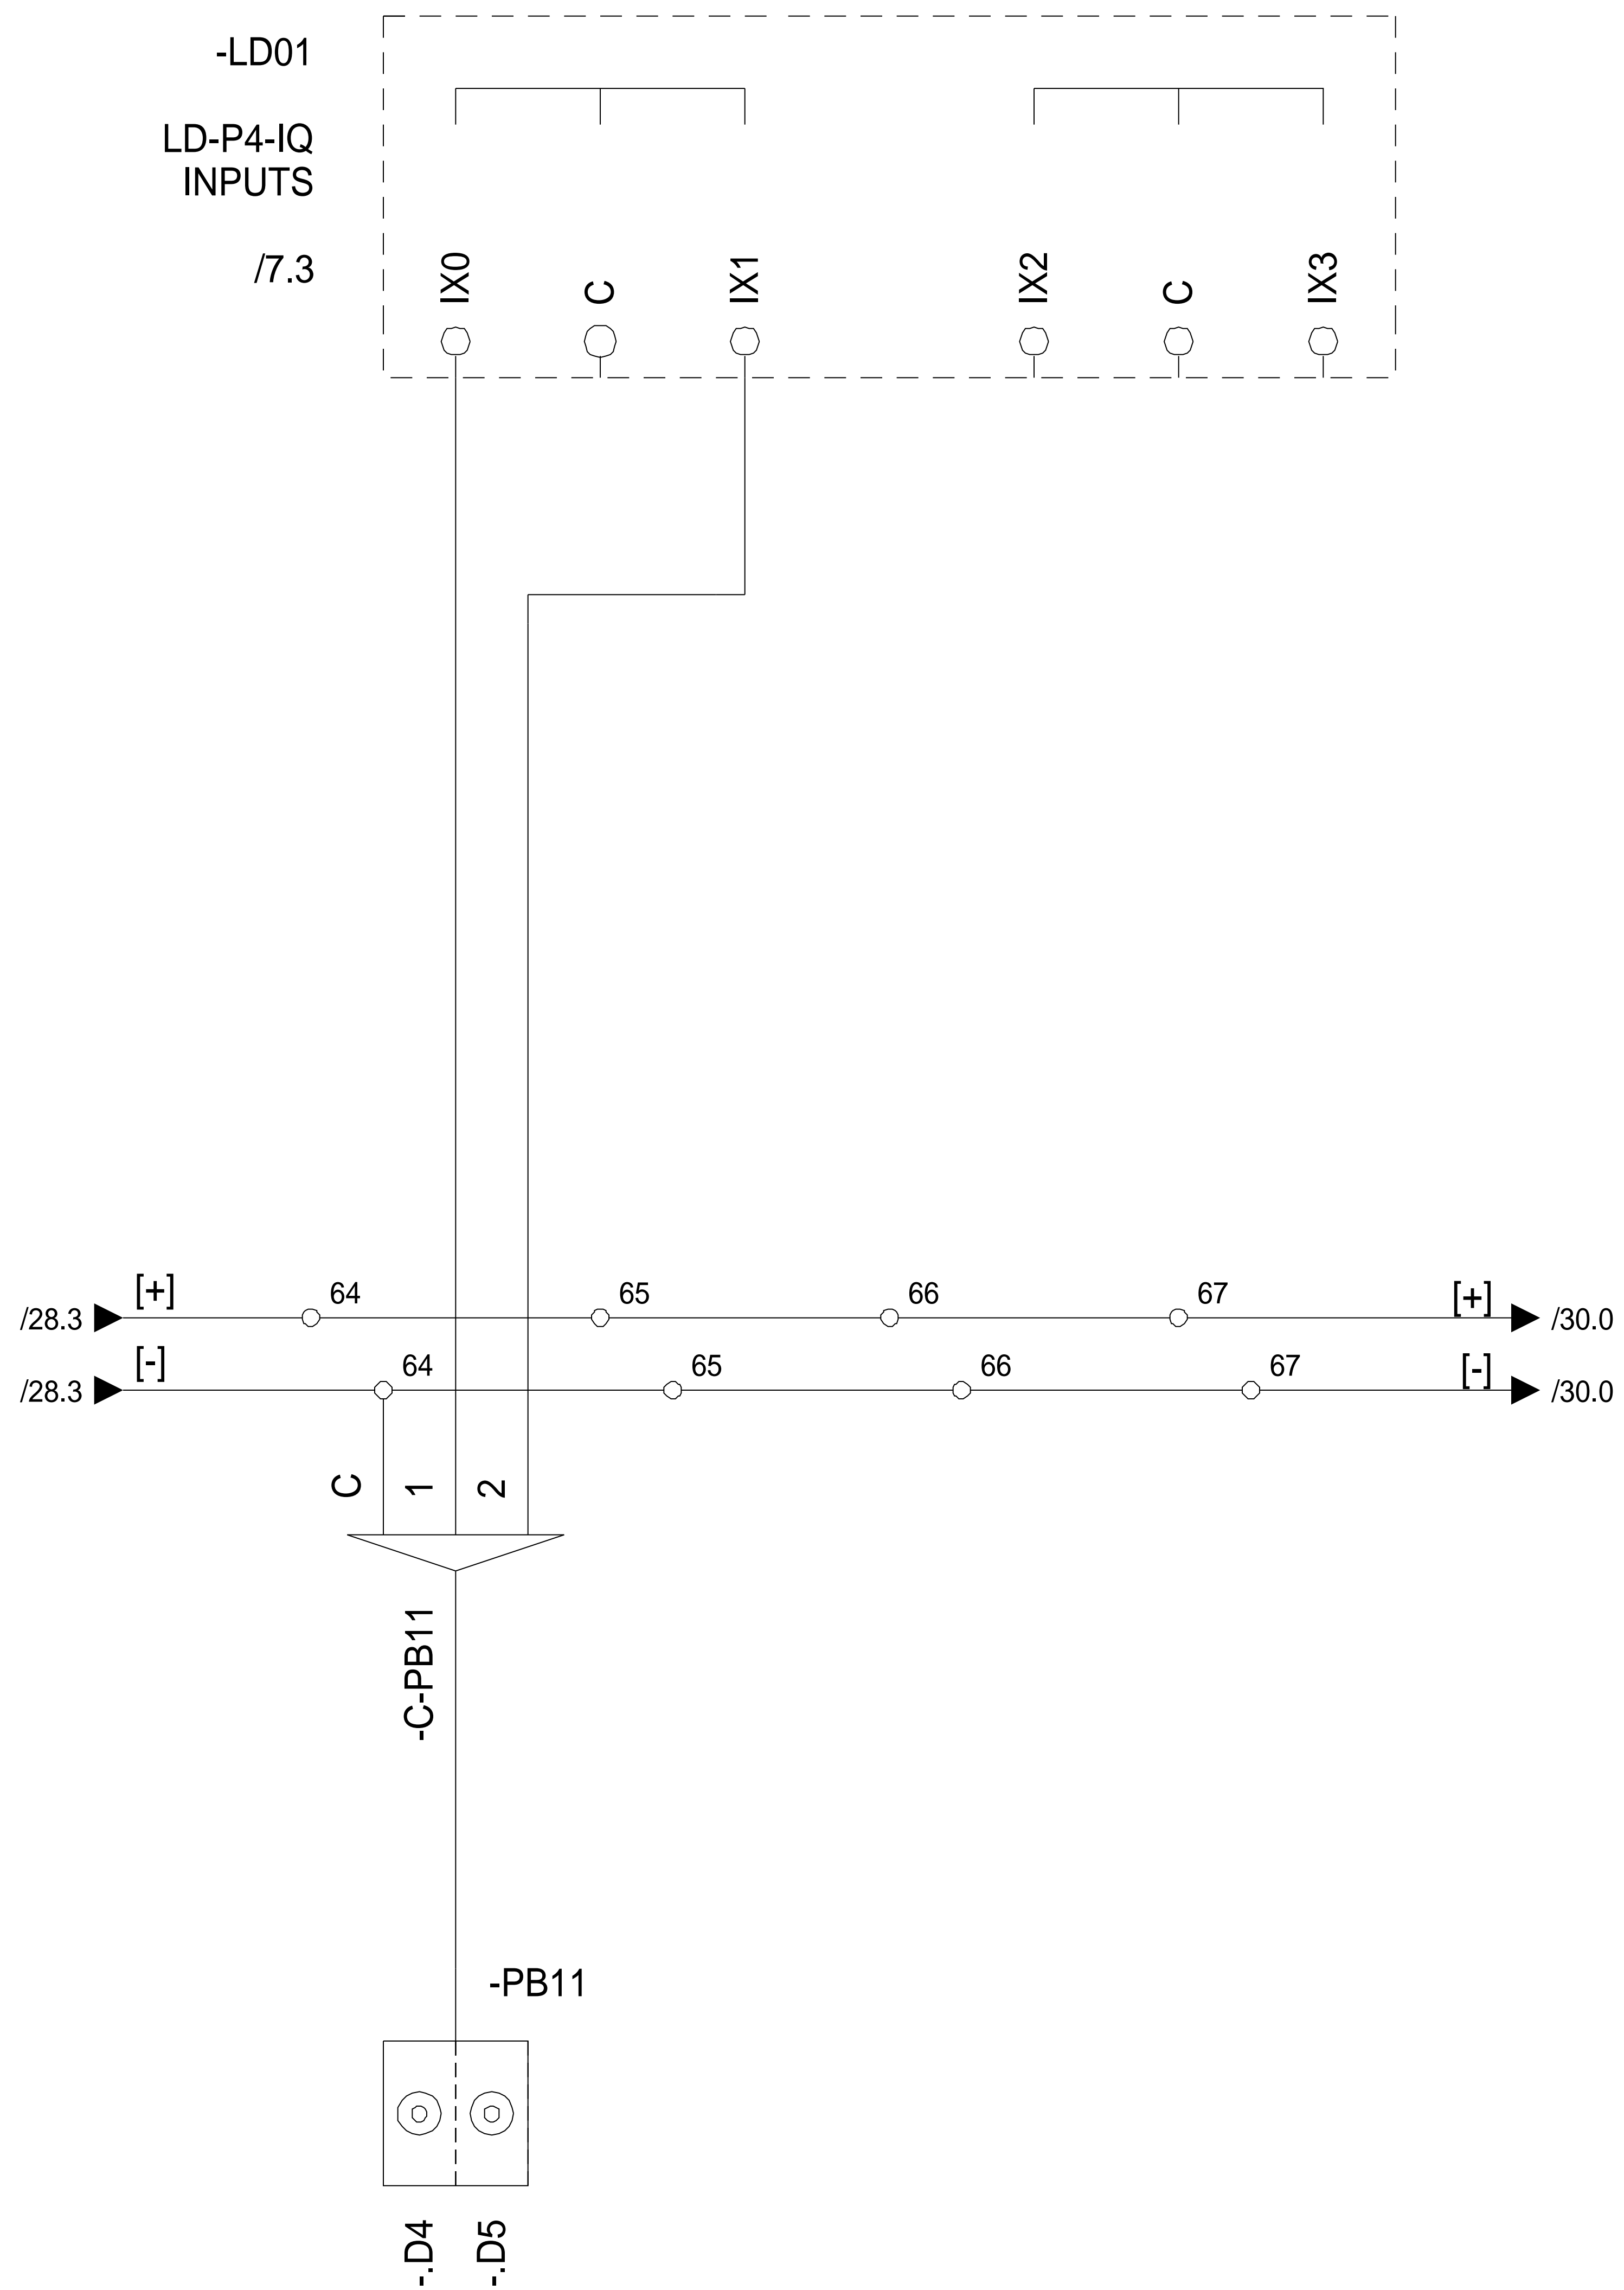



Rev	Revision text	Signature	Date
-----	---------------	-----------	------


Last changed by GK	 Robotina d.o.o. OIC Kozina 38 SI-6240 Kozina
Last changed 2/11/2016	
Print date 9/11/2016	

LIGHT DIMMER
HIQ wiring diagrams

Drawing number	001	Installation	=
Pages	38	Location	+
		Page number	29

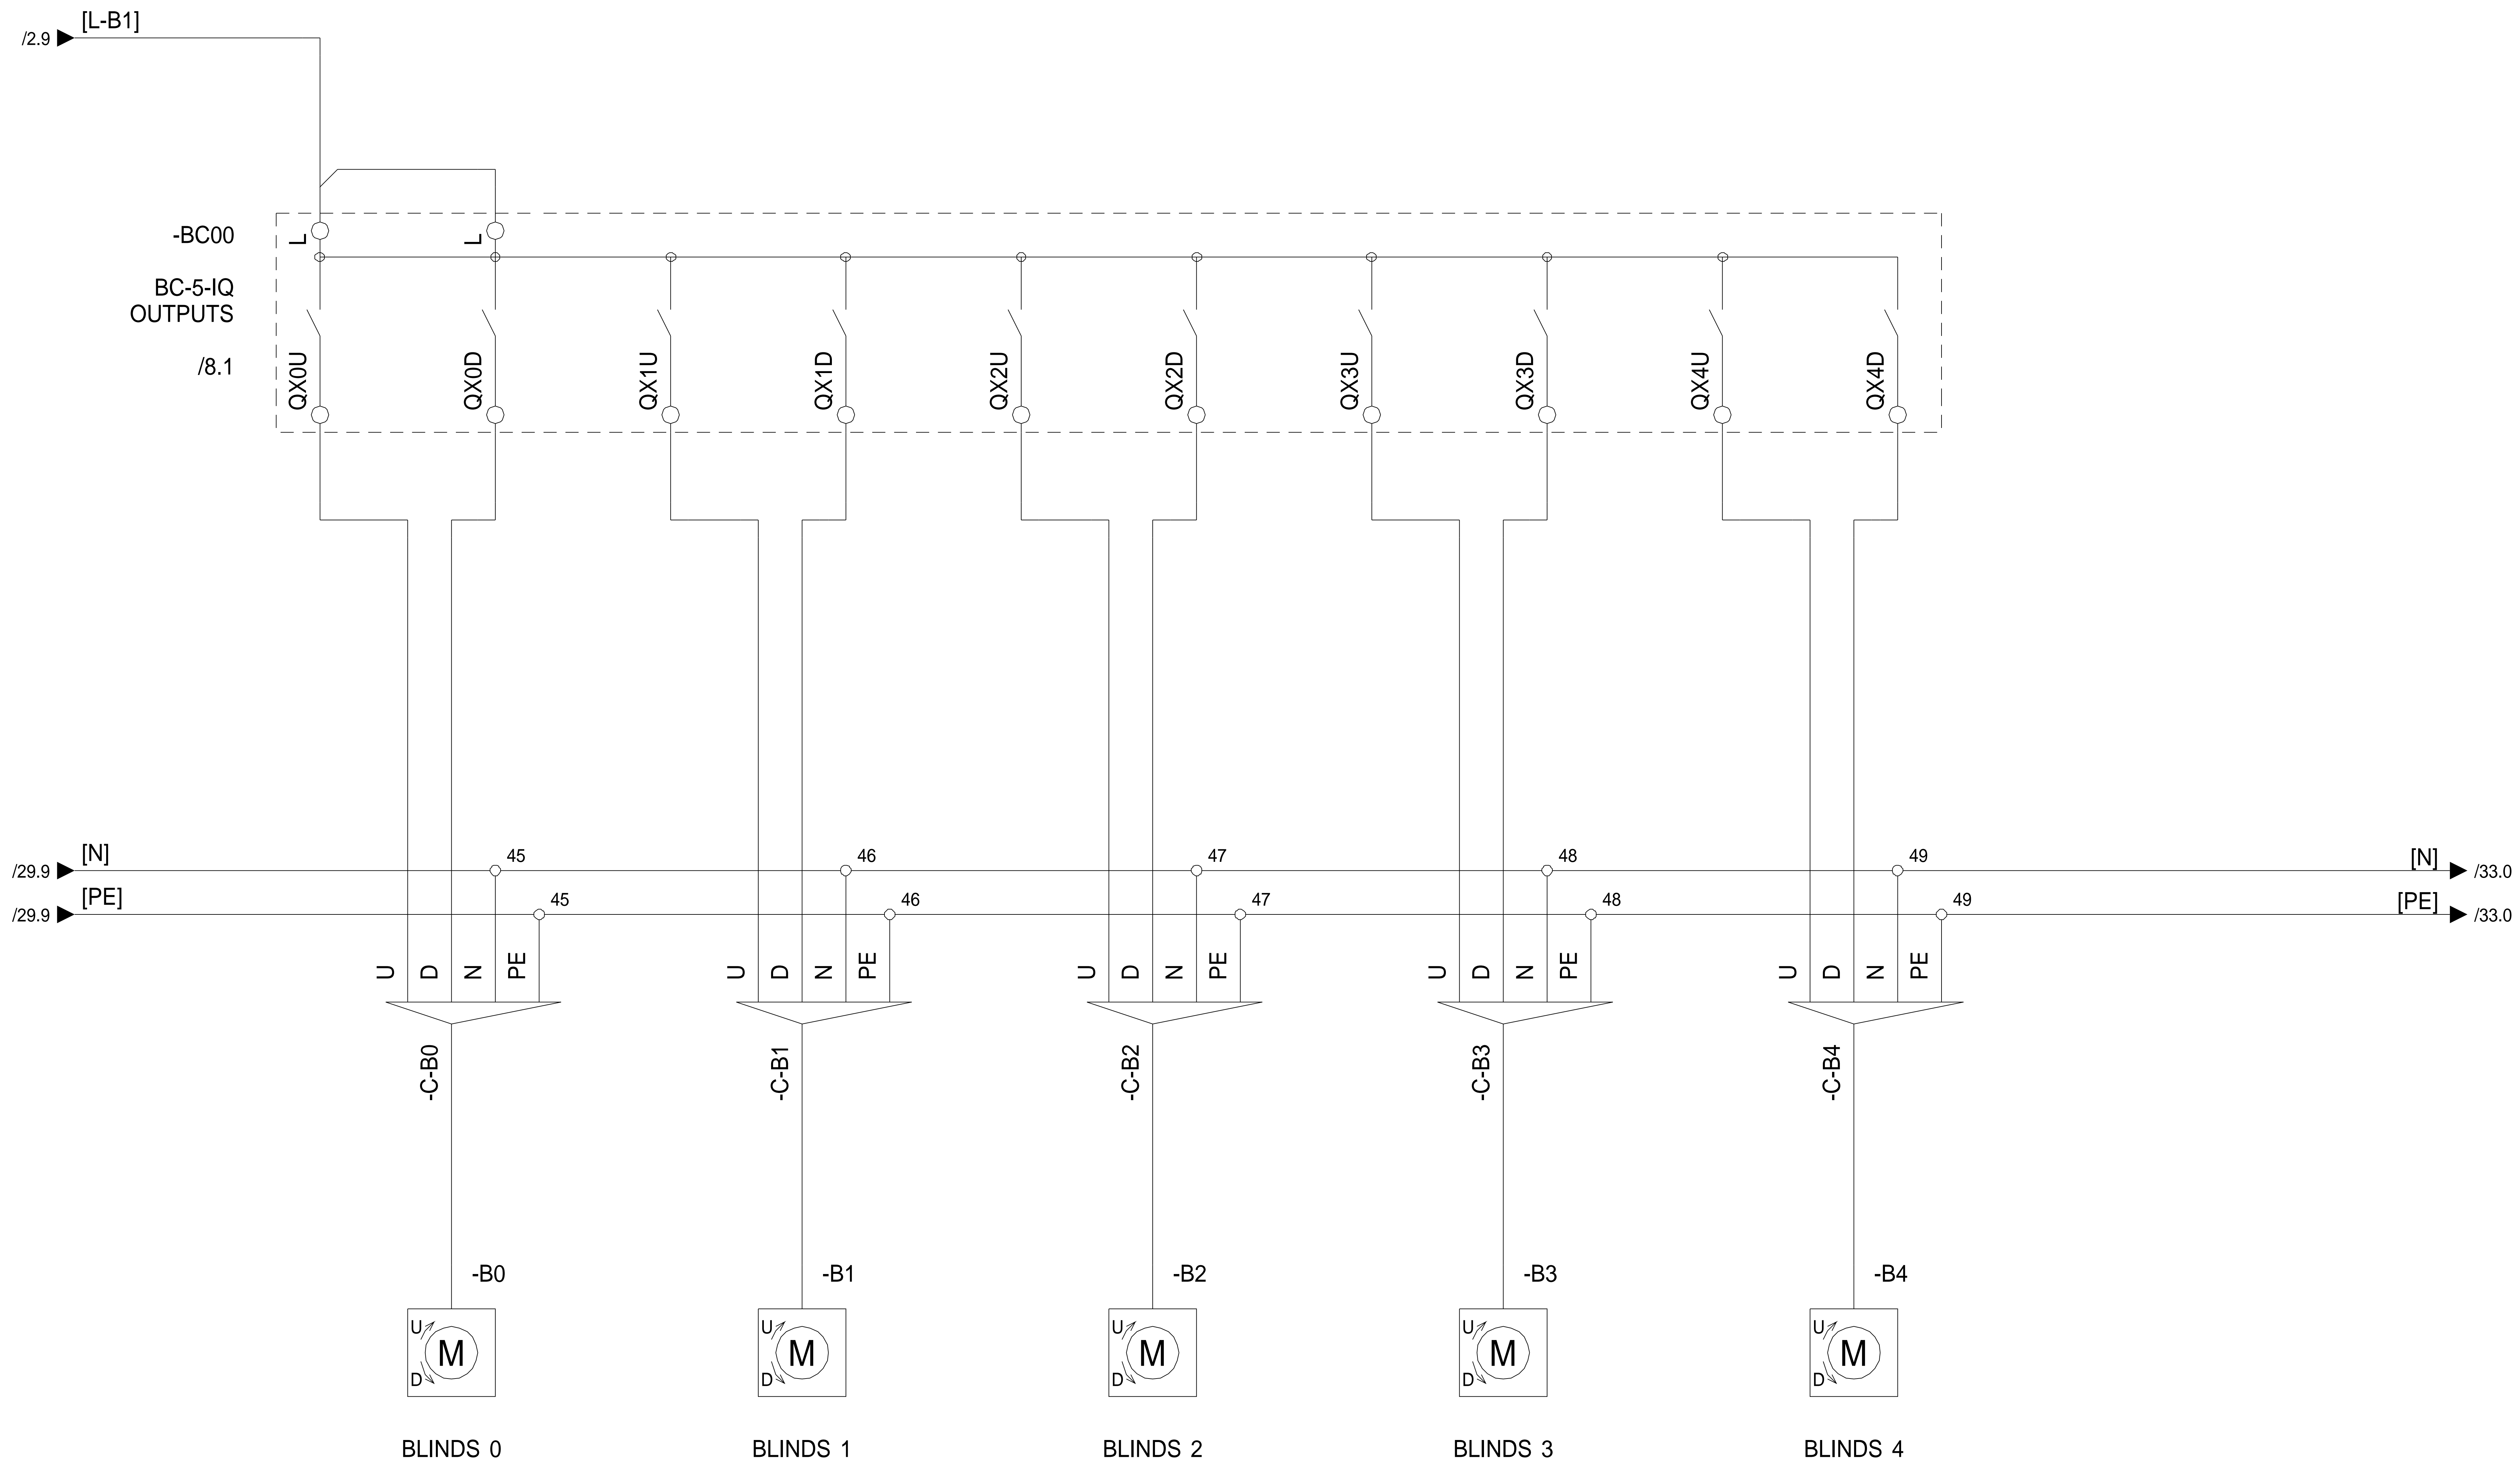

				Last changed by GK		 Robotina d.o.o. OIC Kozina 38 SI-6240 Kozina	BLINDS CONTROLLER		Drawing number 001		Installation =		
				Last changed 2/11/2016			HIQ wiring diagrams		Pages 38		Location +		
				Print date 9/11/2016							Page number 31		
Rev	Revision text	Signature	Date										

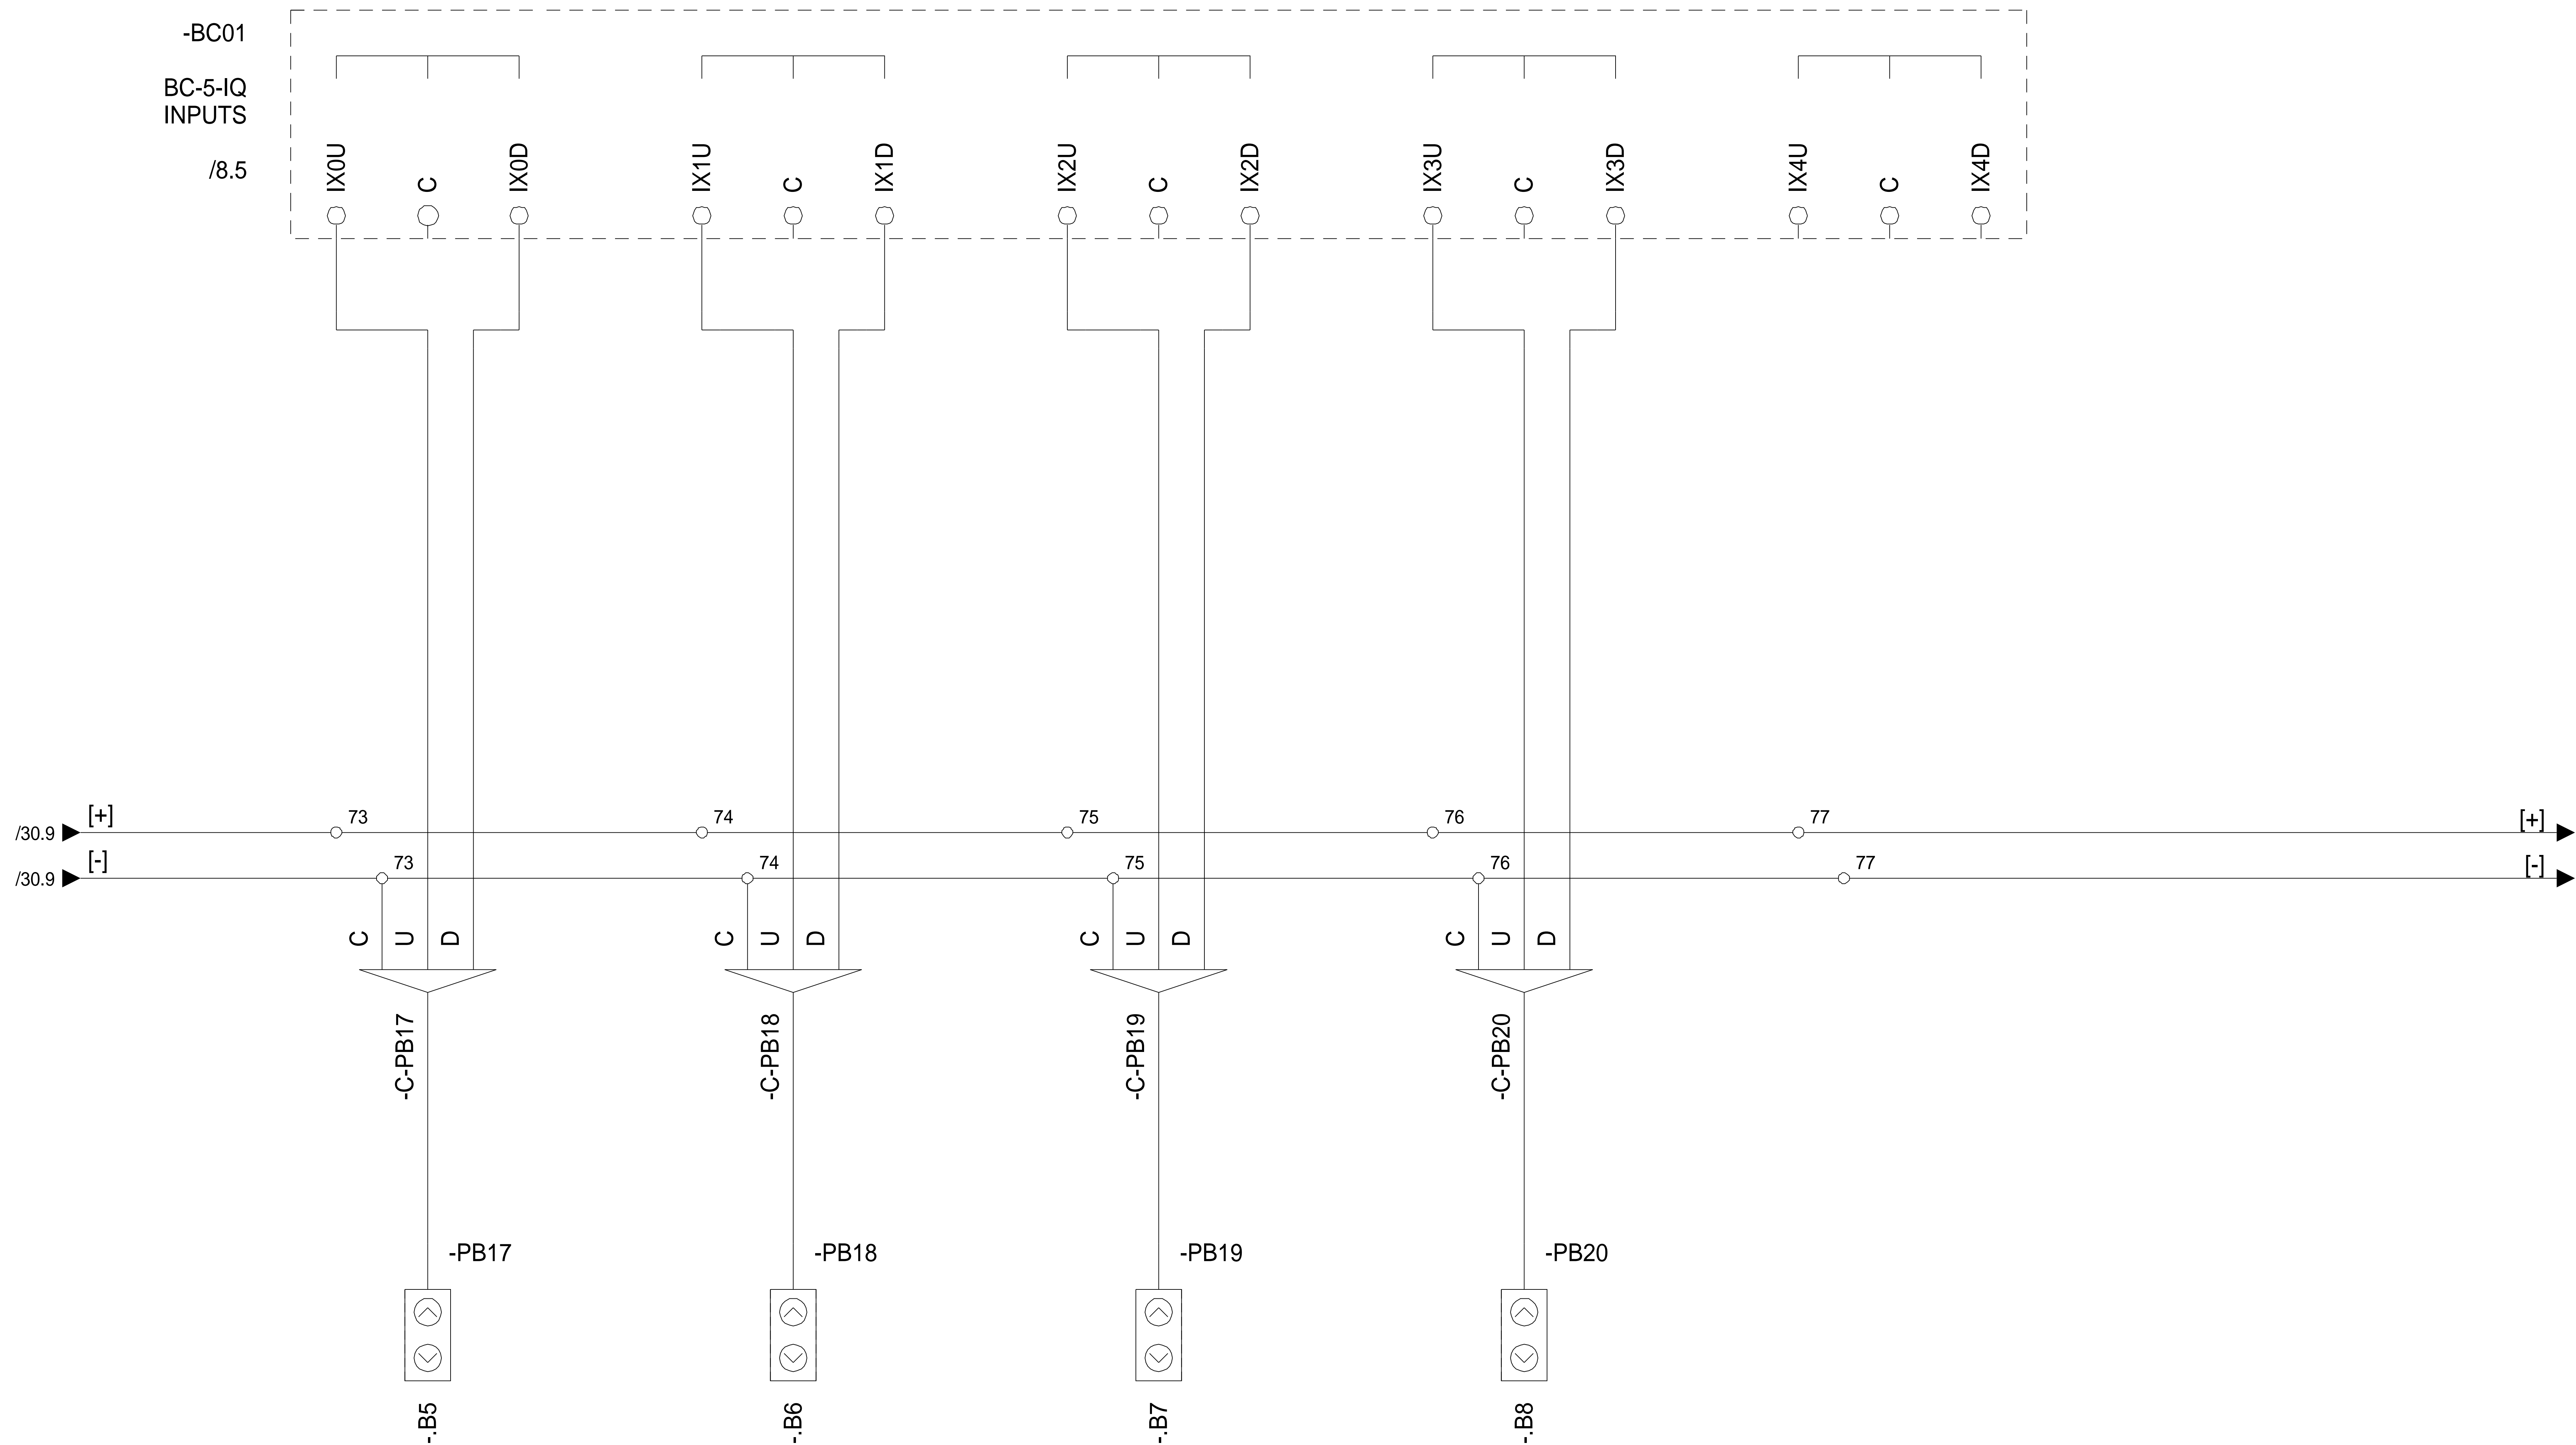


Rev	Revision text	Signature	Date
-----	---------------	-----------	------


Last changed by GK	 Robotina d.o.o. OIC Kozina 38 SI-6240 Kozina
Last changed 20/10/2016	
Print date 9/11/2016	



BLINDS CONTROLLER
HIQ wiring diagrams

Drawing number	001
Pages	38

Installation	=
Location	+
Page number	32

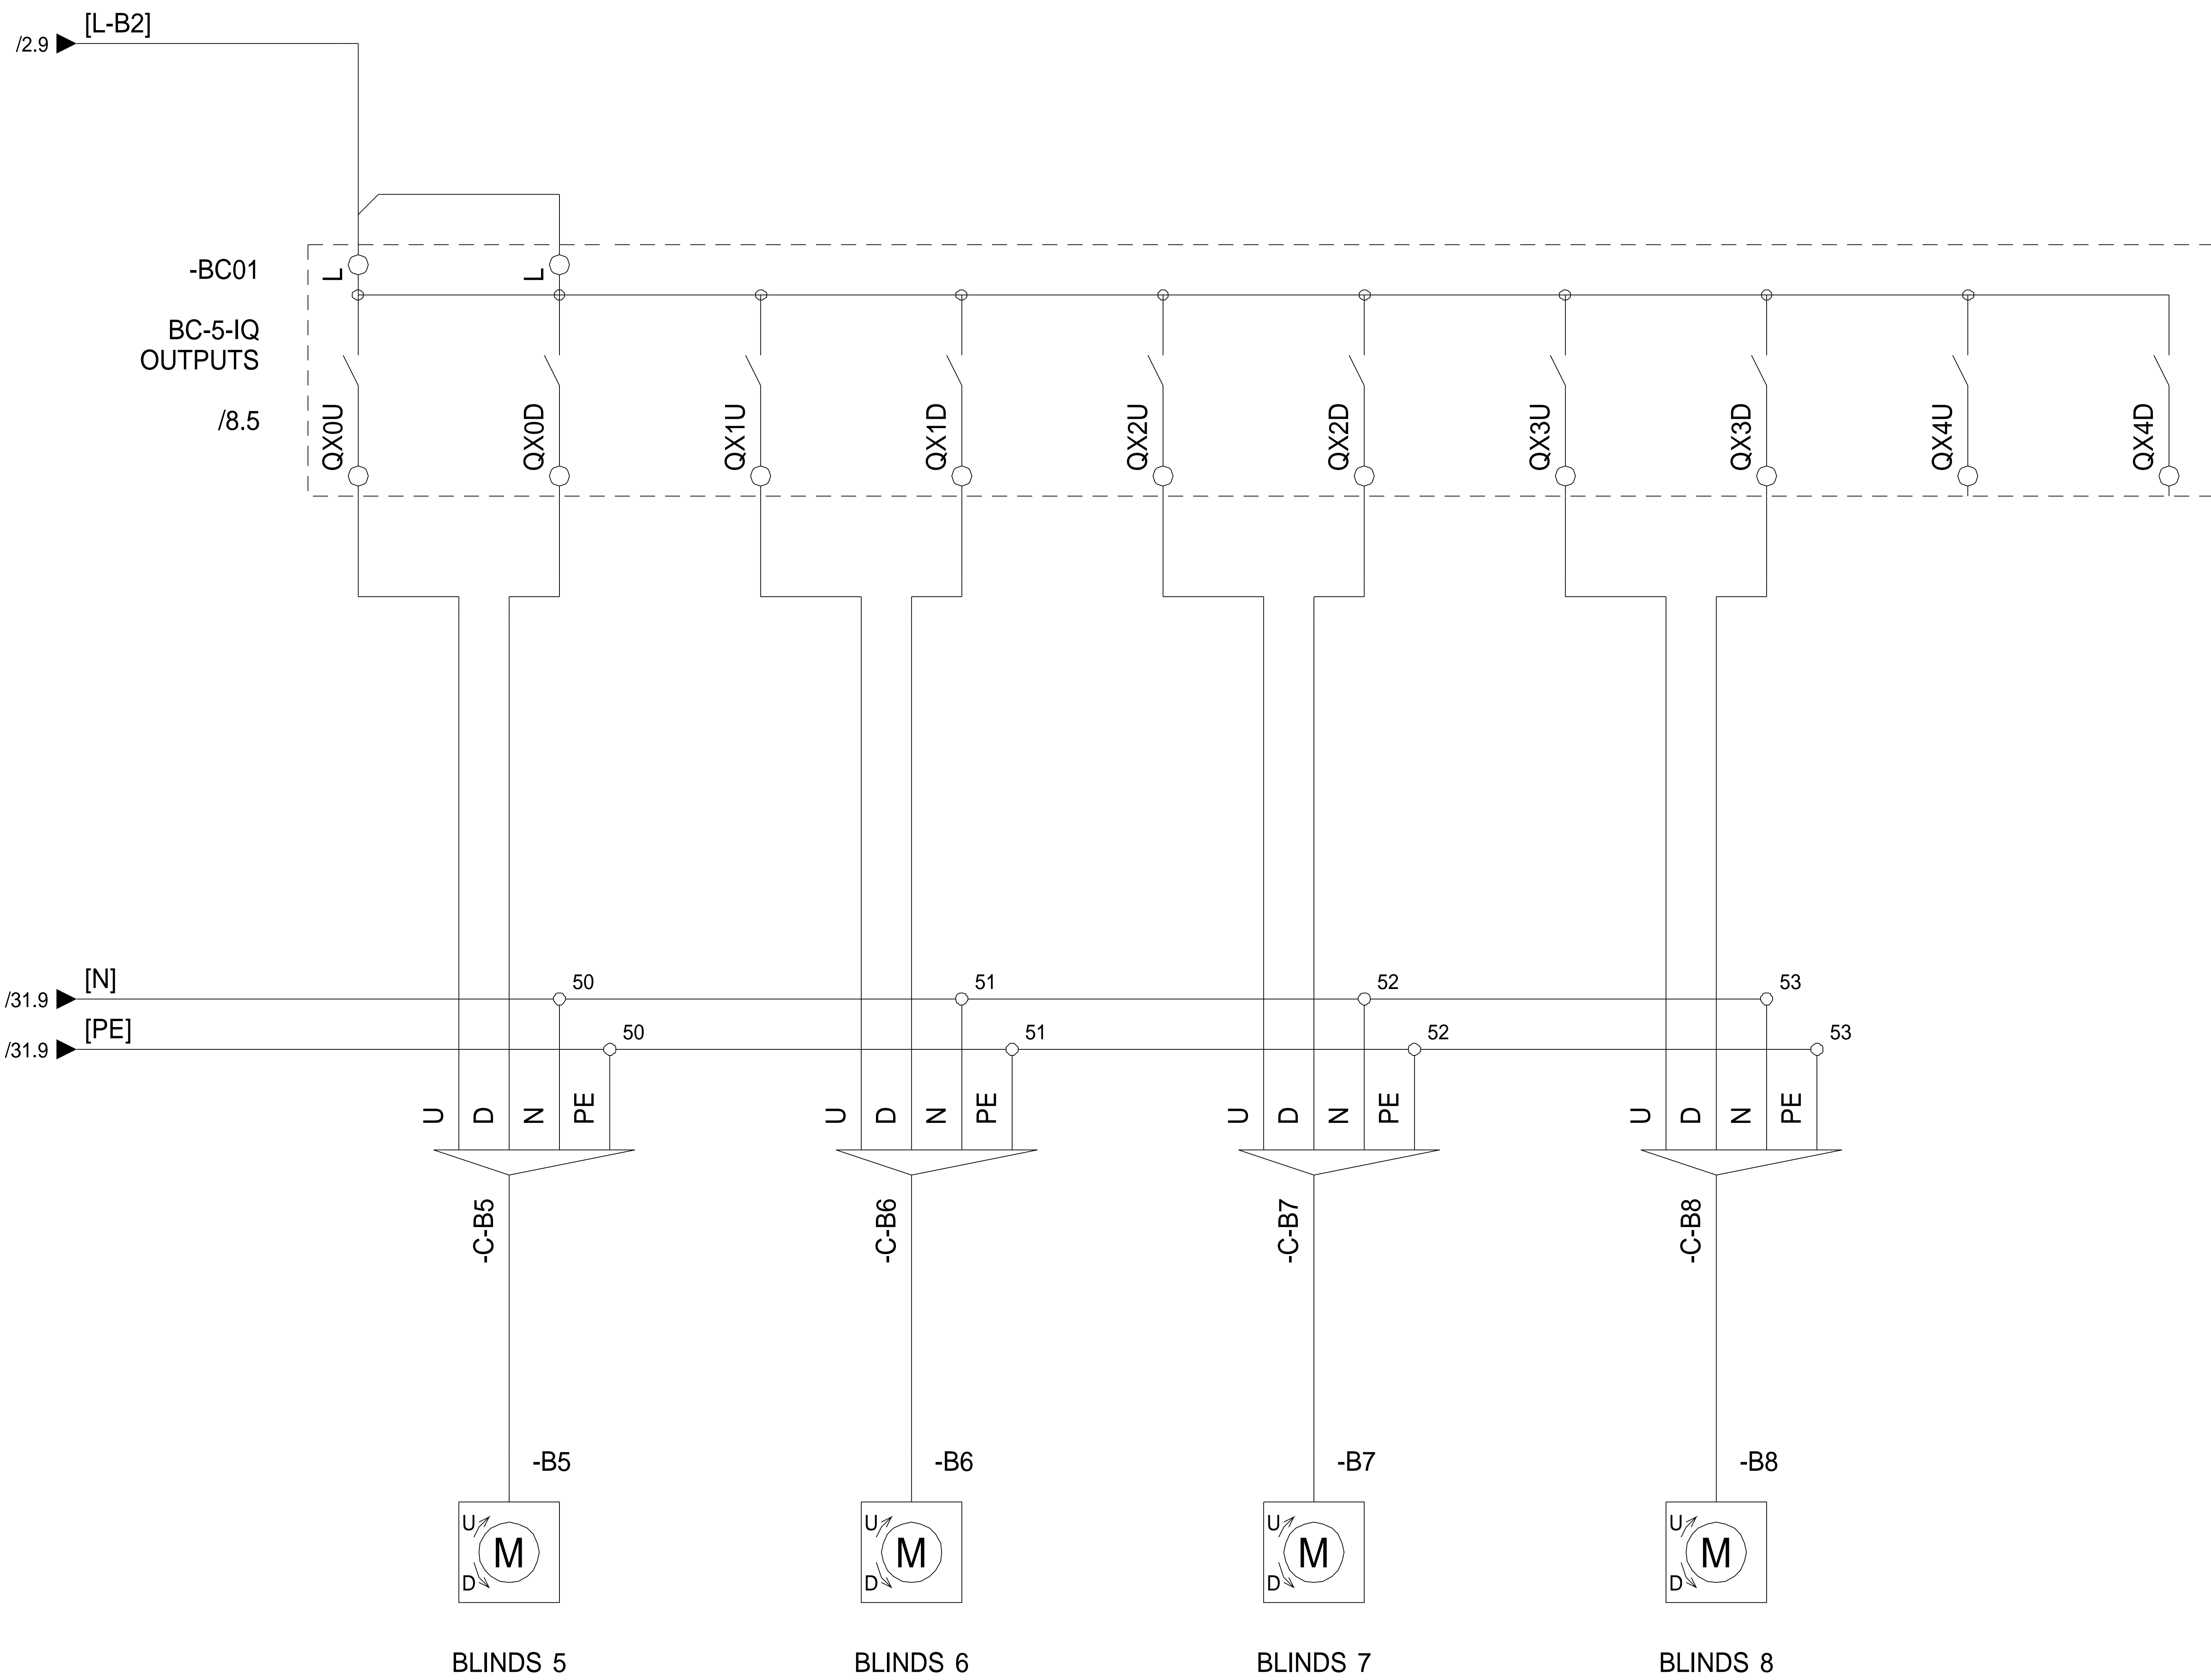


				Last changed by GK	 Robotina d.o.o. OIC Kozina 38 SI-6240 Kozina	BLINDS CONTROLLER	Drawing number	Installation =
				Last changed 2/11/2016		HIQ wiring diagrams	001	Location +
Rev	Revision text	Signature	Date	Print date 9/11/2016			Pages 38	Page number 33

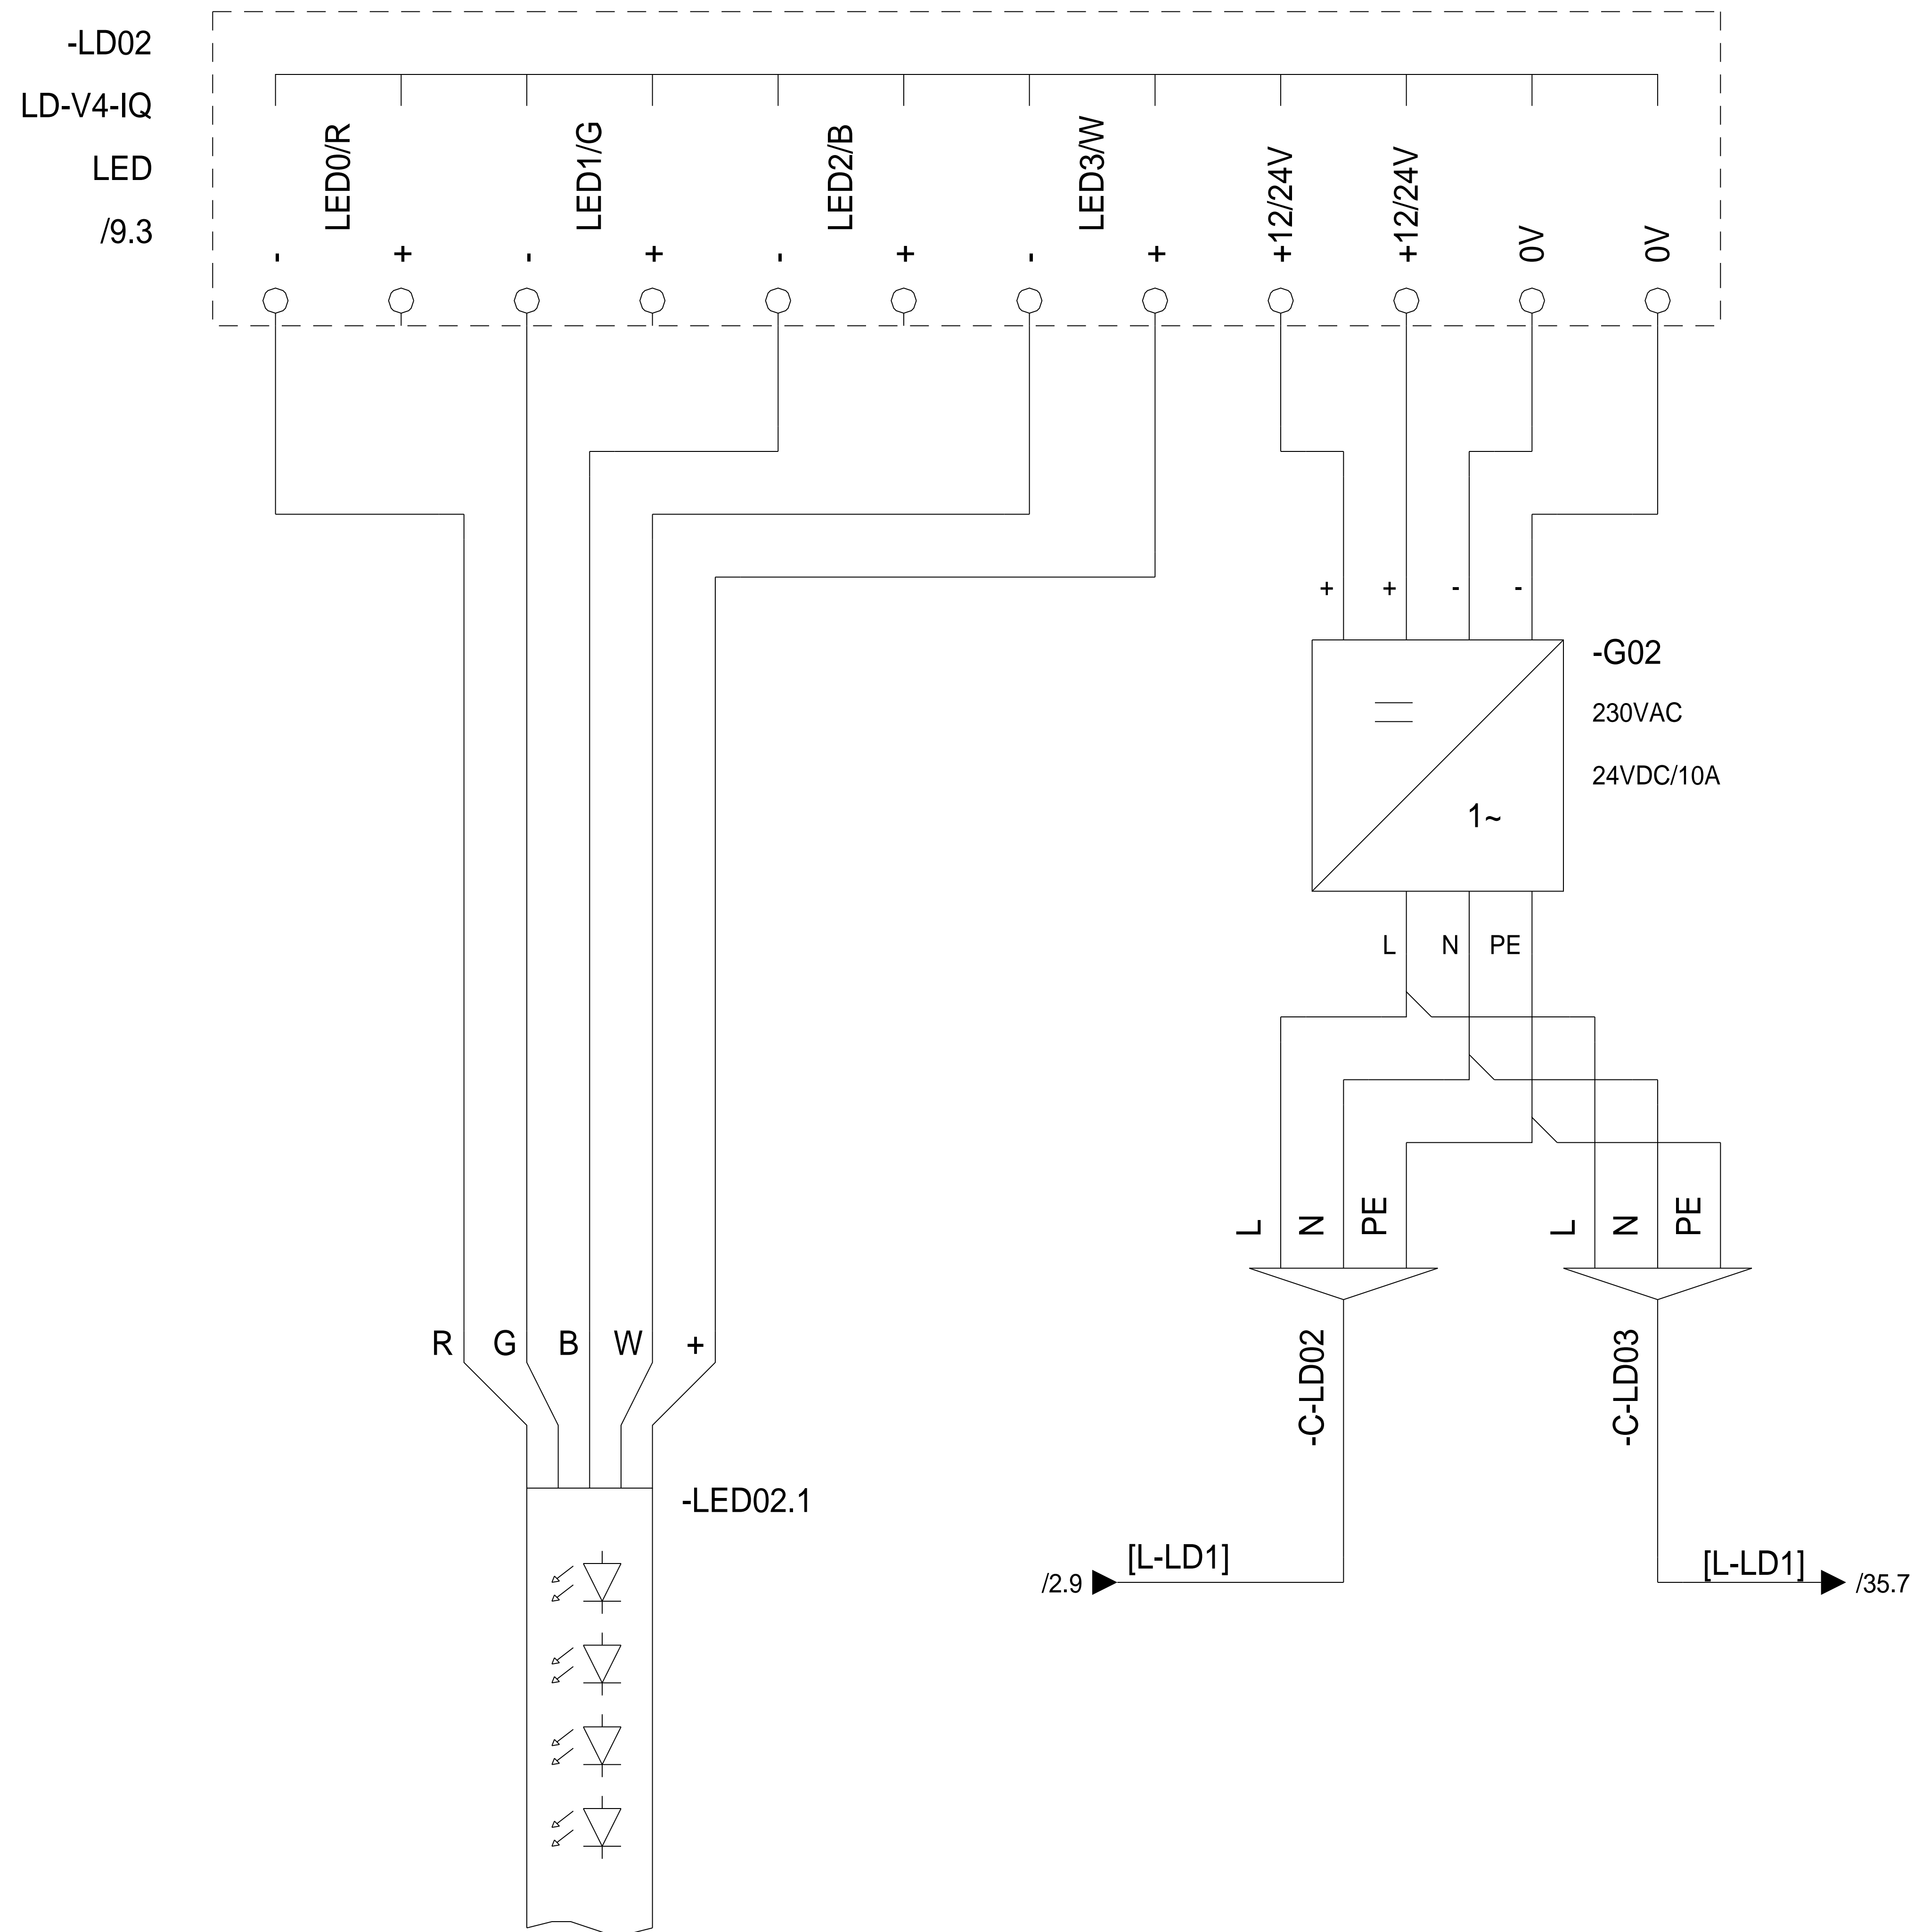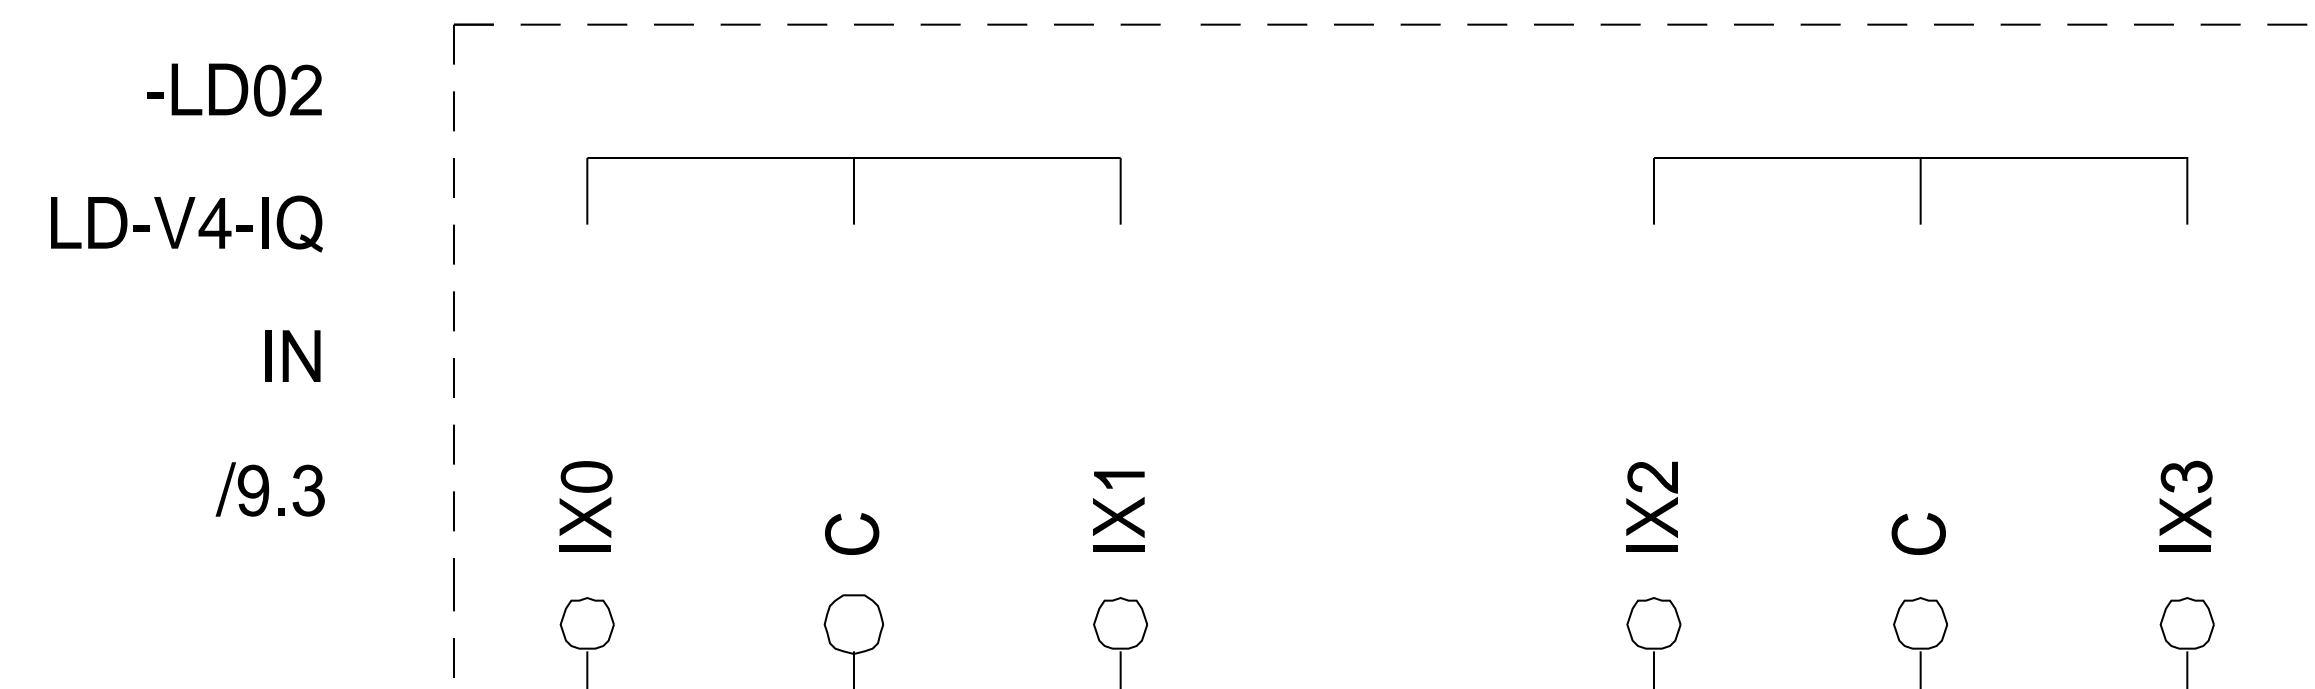



Rev	Revision text	Signature	Date
-----	---------------	-----------	------

Last changed by	SŠ
Last changed	9/11/2016
Print date	9/11/2016

 Robotina d.o.o. OIC Kozina 38 SI-6240 Kozina	LIGHT DIMMER
	HIQ wiring diagrams

Drawing number	001
Pages	38

Installation	=
Location	+
Page number	34

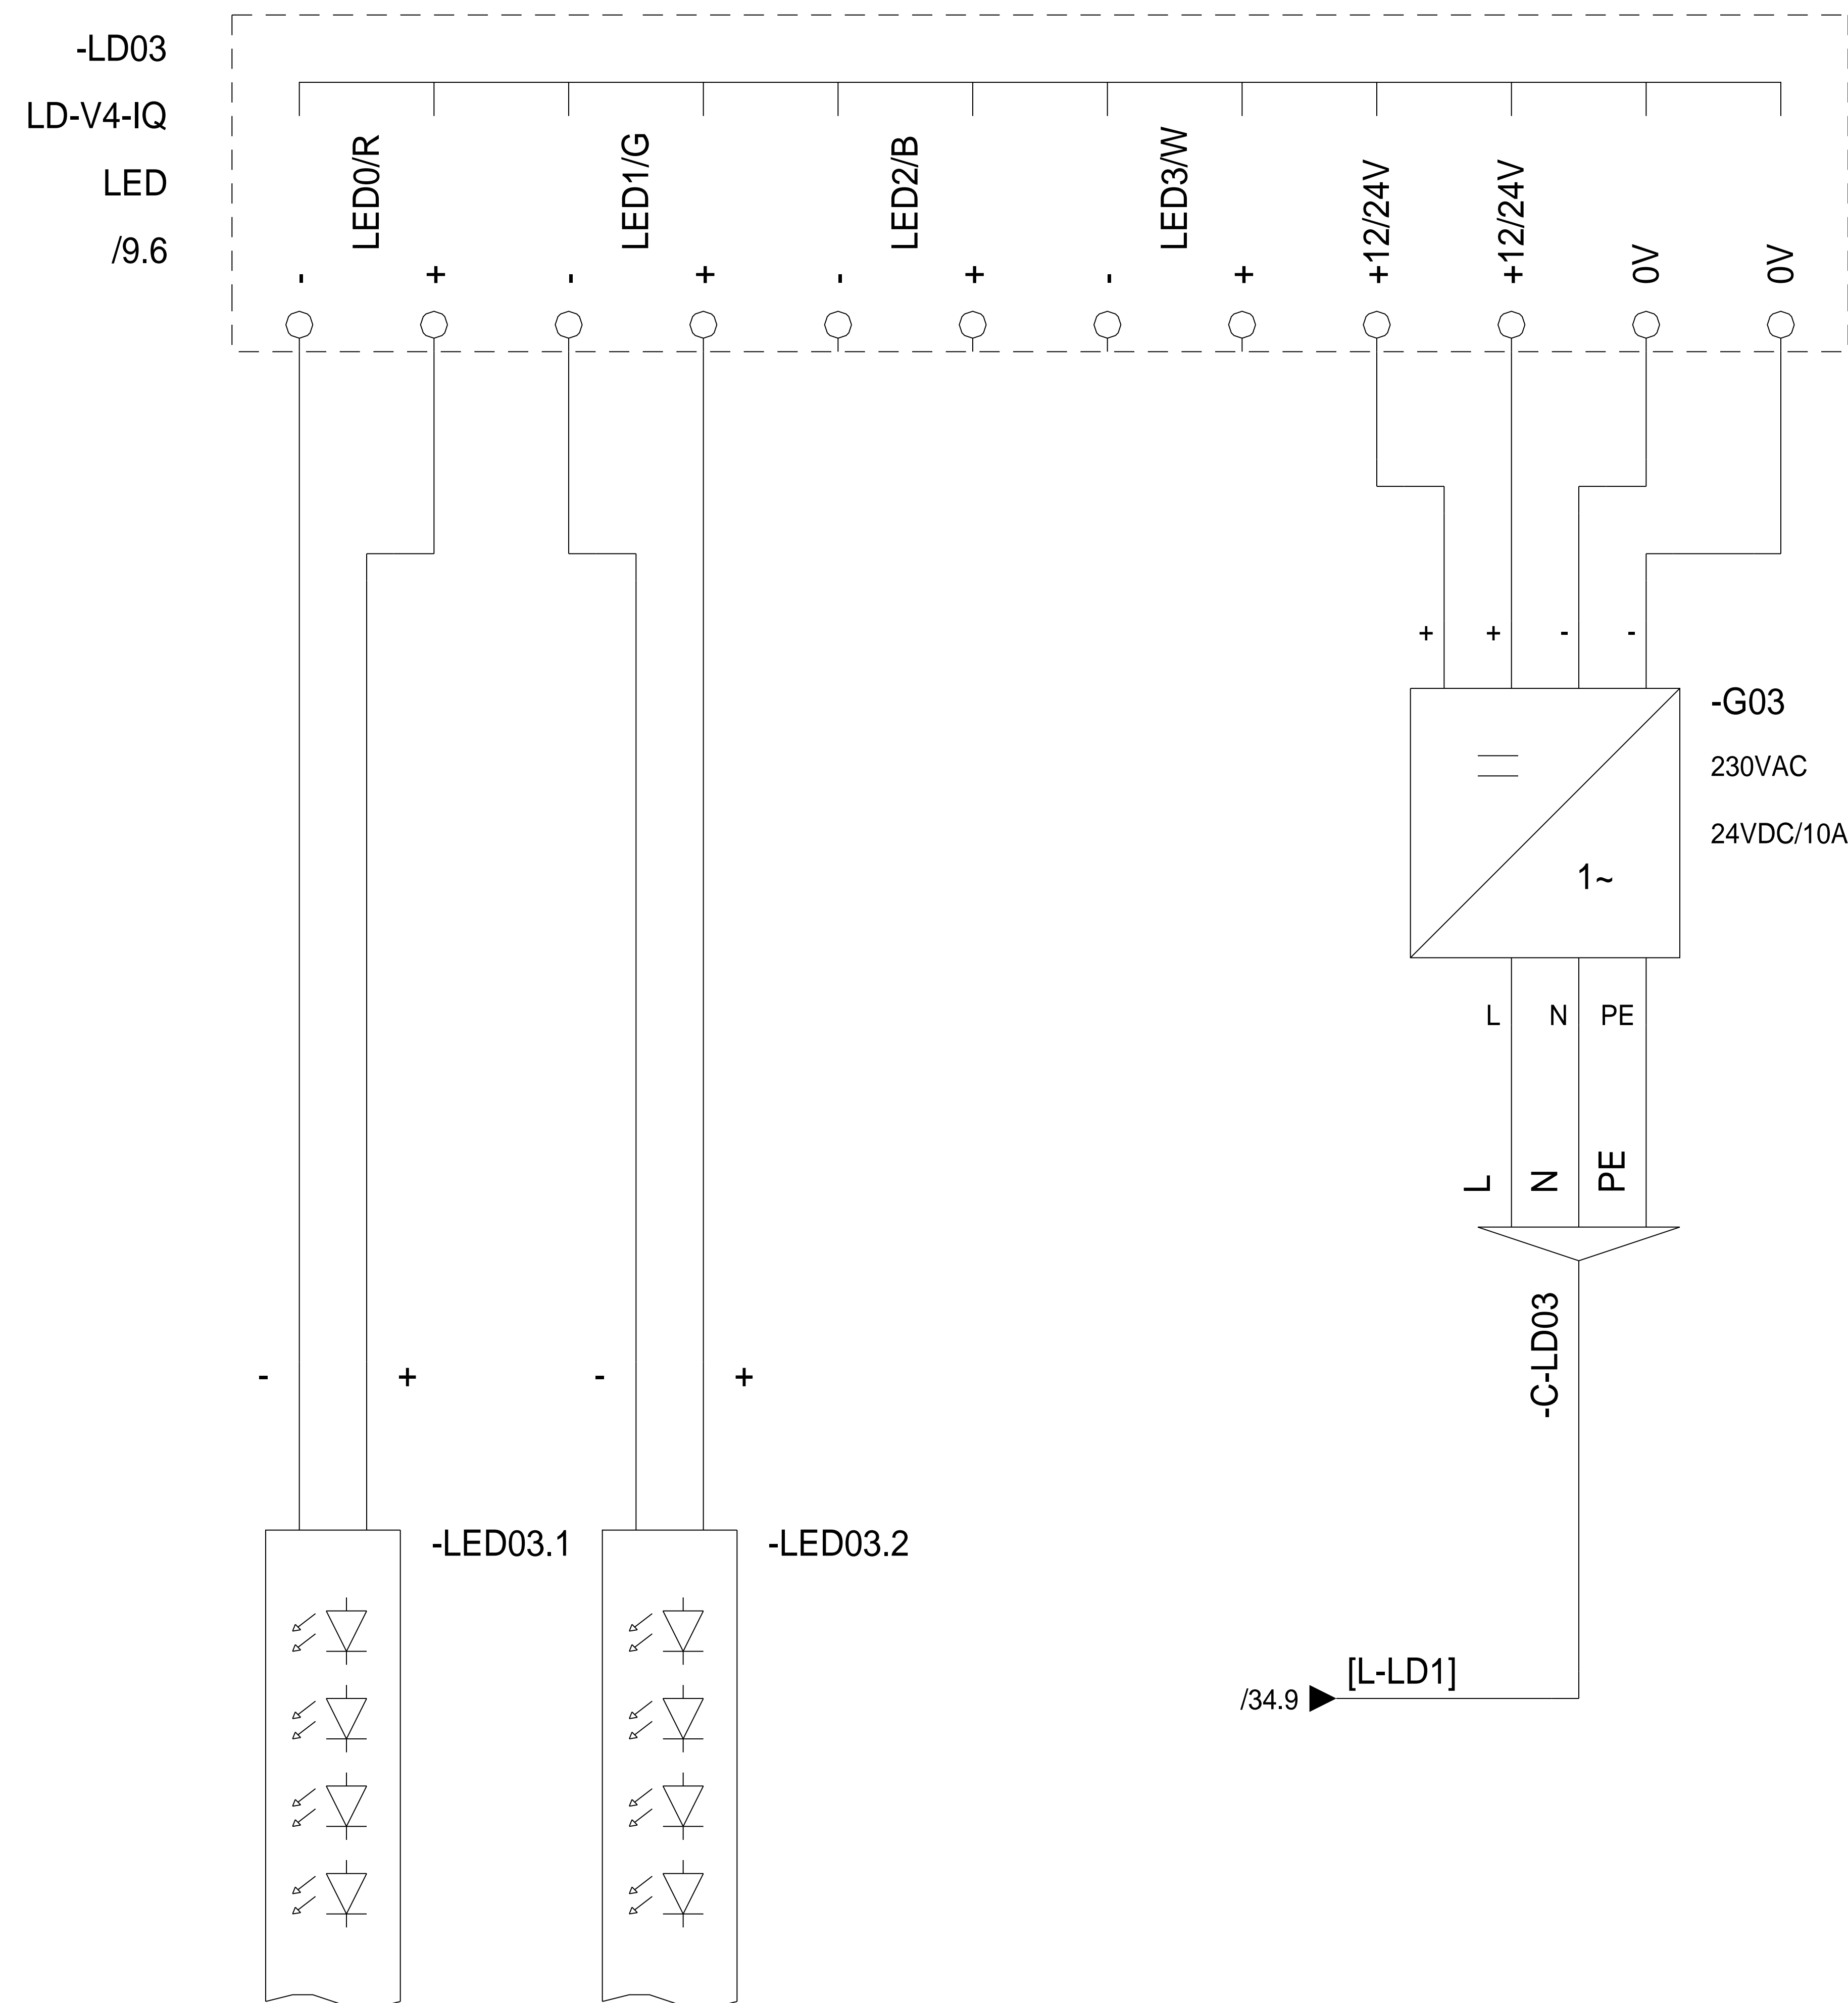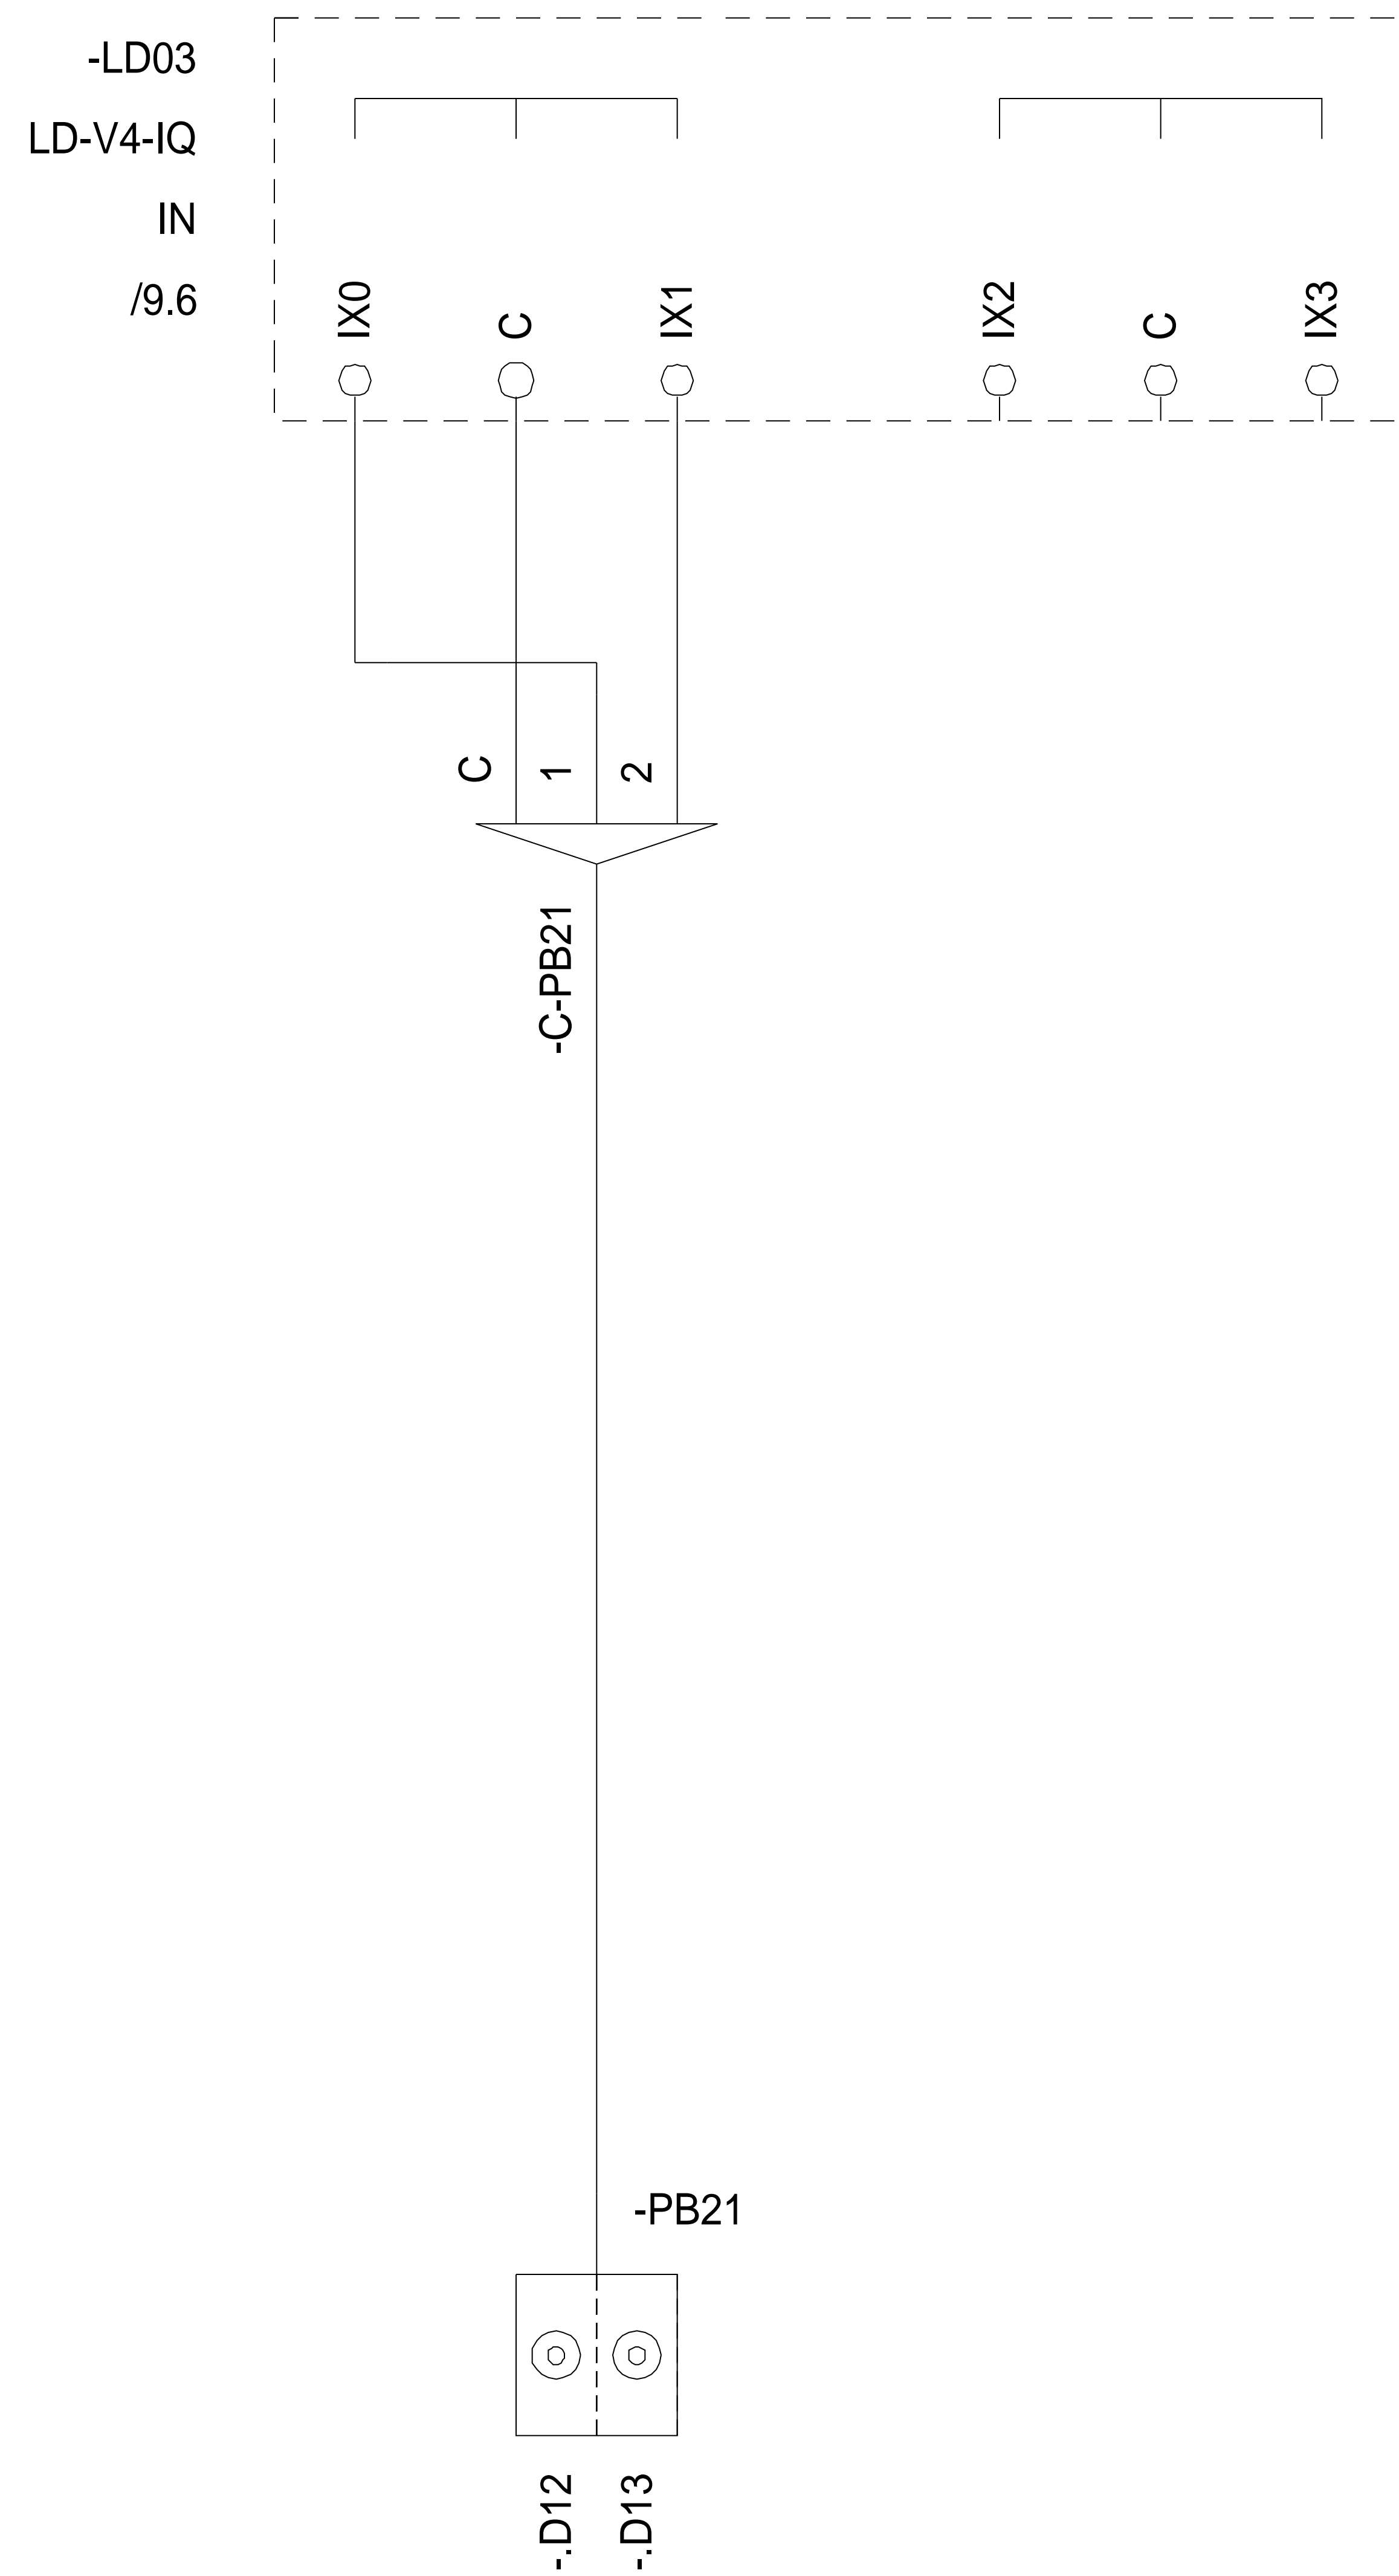

Rev	Revision text	Signature	Date
-----	---------------	-----------	------

Last changed by SŠ	 Robotina d.o.o. OIC Kozina 38 SI-6240 Kozina
Last changed 9/11/2016	
Print date 9/11/2016	

LIGHT DIMMER	
HIQ wiring diagrams	

Drawing number	001
Pages	38

Installation	=
Location	+
Page number	35


IX

TS



VALVES

FAN

-FC00
FC-1-IQ
/13.0

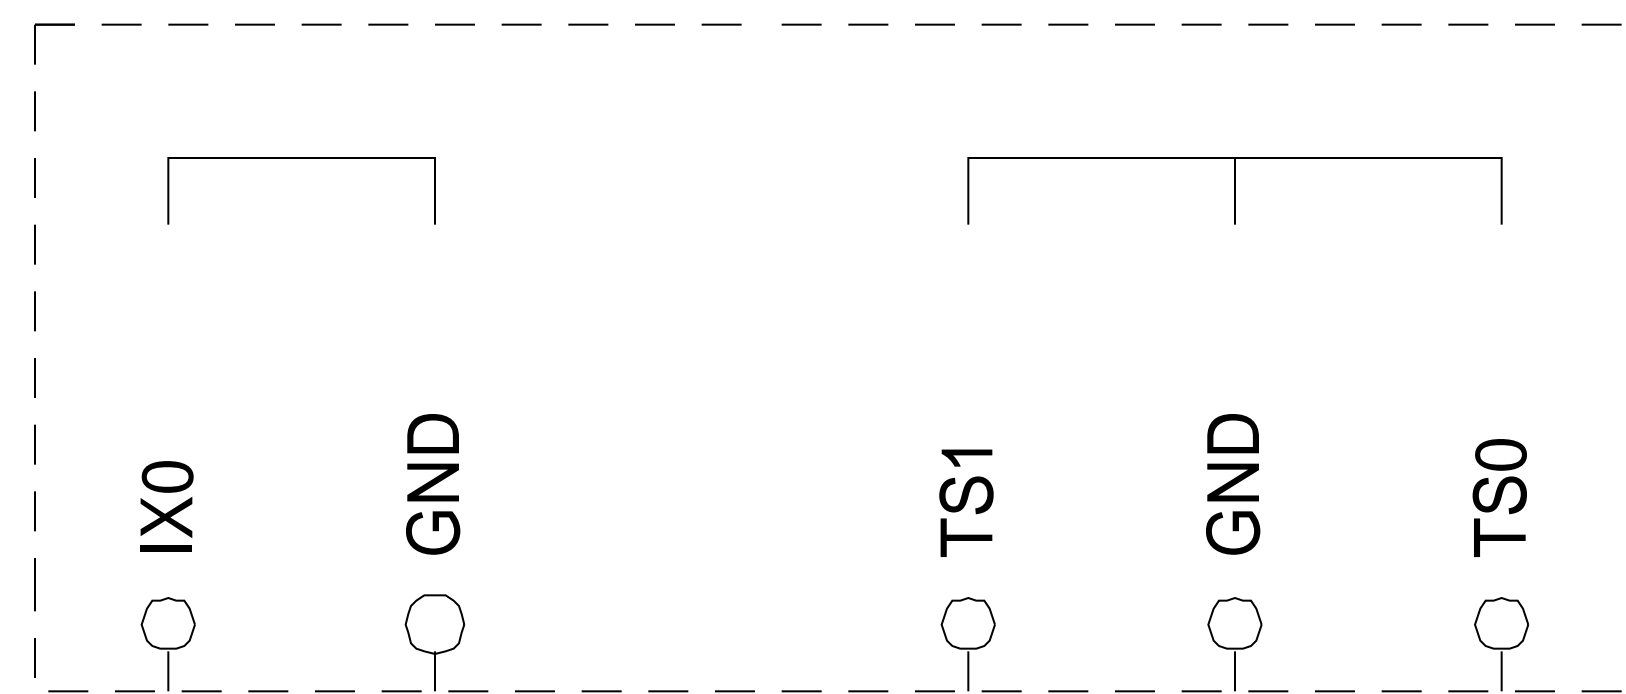

-FC00
FC-1-IQ
/13.0

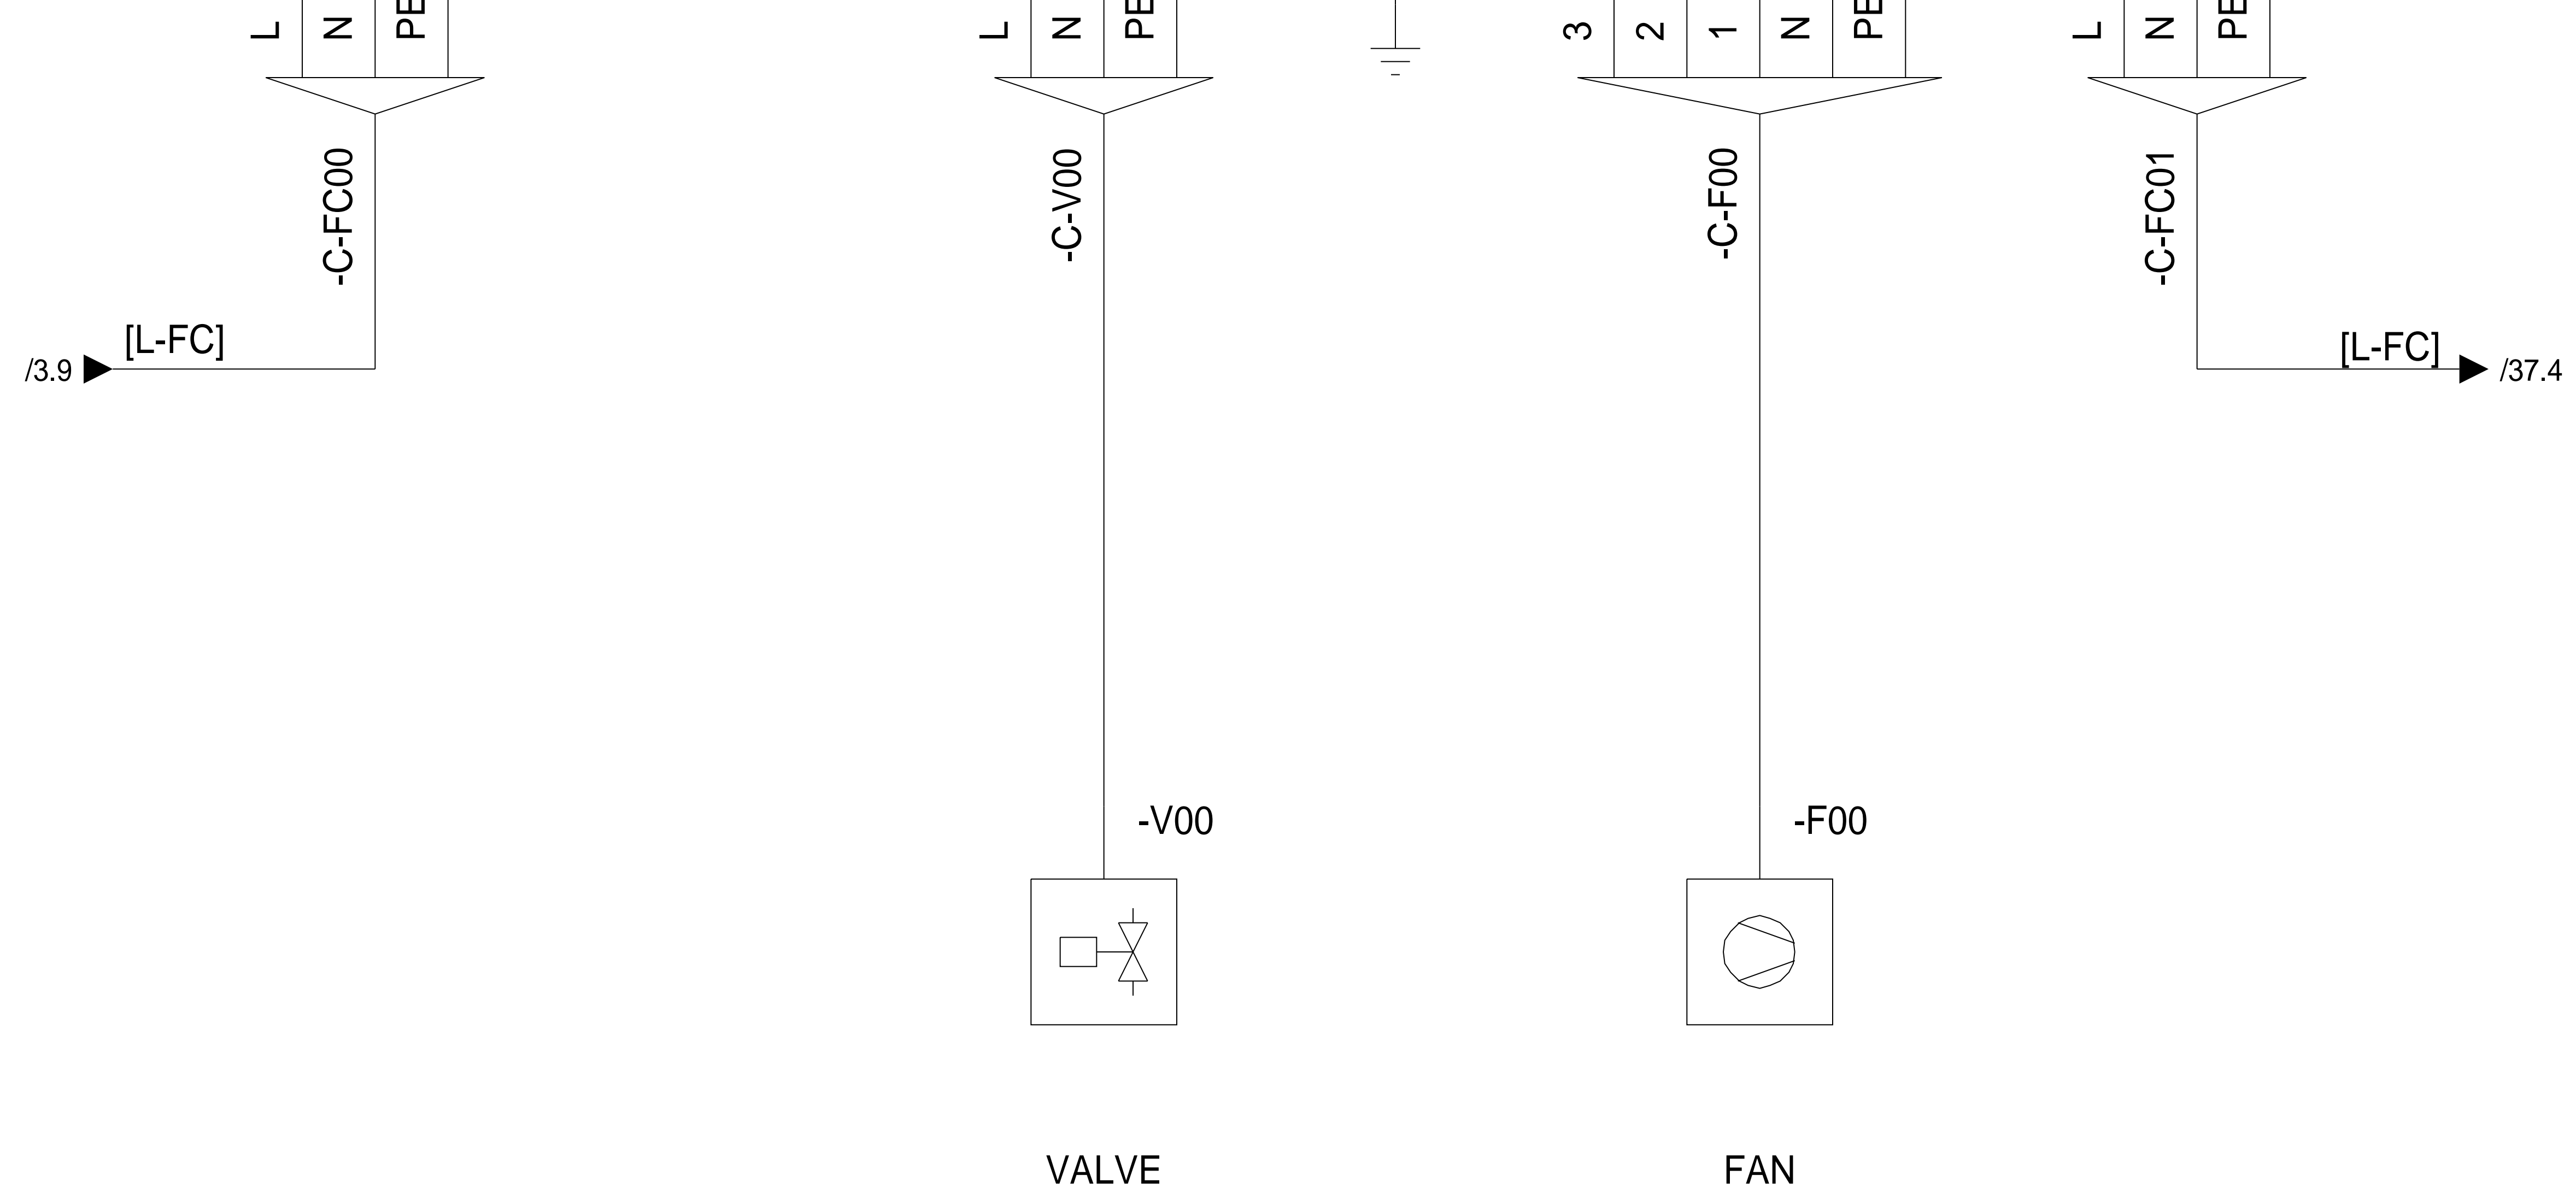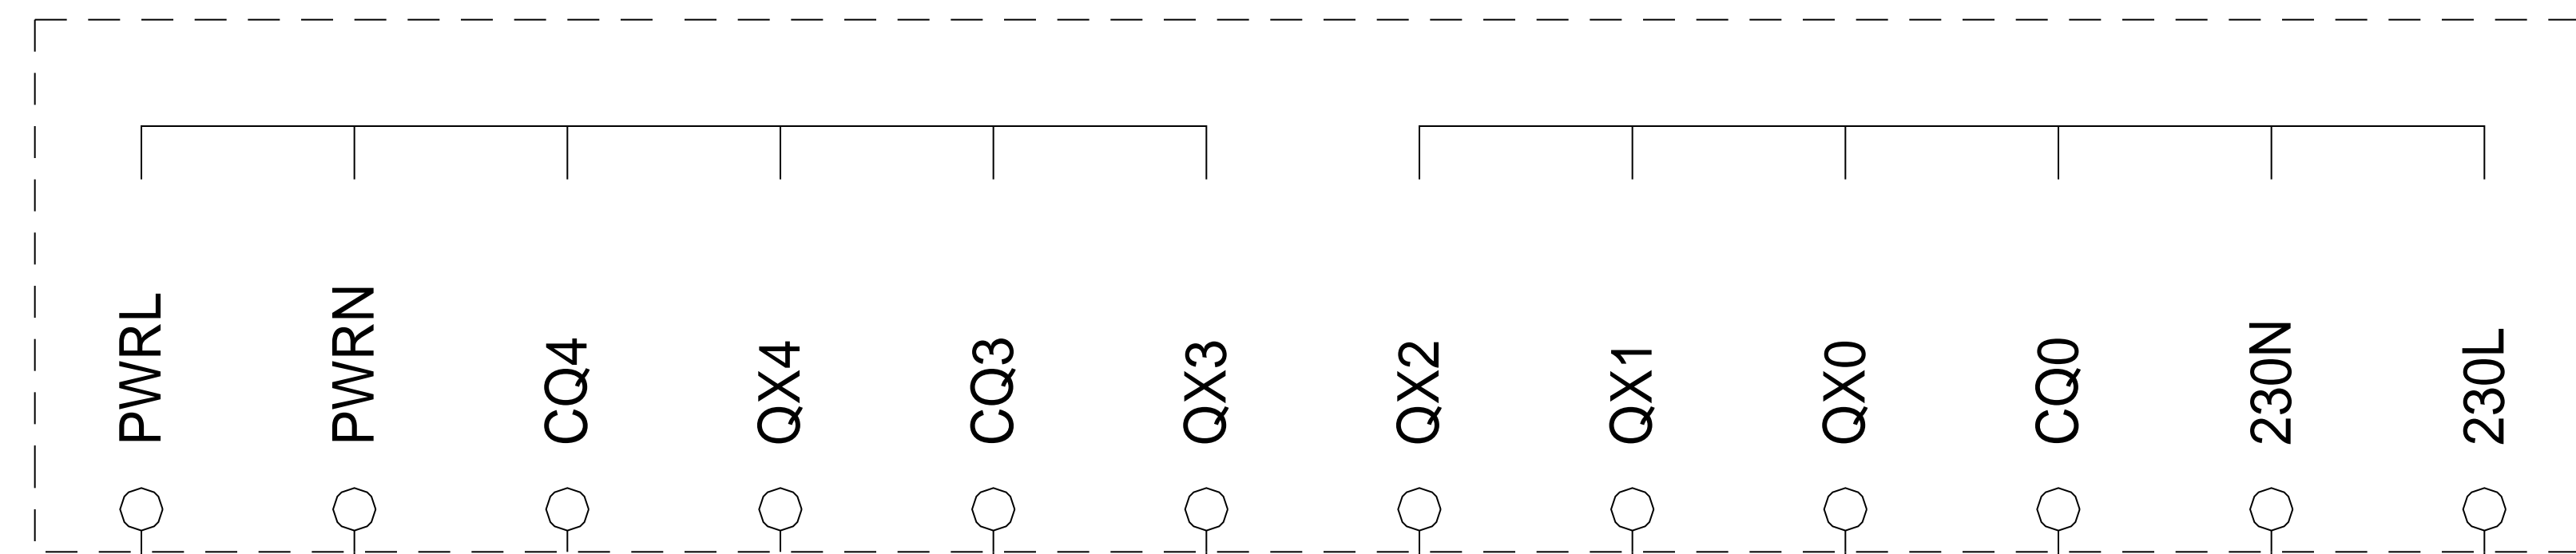


/3.9 [L-FC]

[L-FC] /37.4

VALVE

FAN

				Last changed by SŠ	 Robotina d.o.o. OIC Kozina 38 SI-6240 Kozina	FAN-COIL	Drawing number	Installation =
				Last changed 9/11/2016		HIQ wiring diagrams	001	Location +
Rev	Revision text	Signature	Date	Print date 9/11/2016			Pages 38	Page number 36


IX

TS



VALVES

FAN

-FC01
FC-1-IQ
/13.3

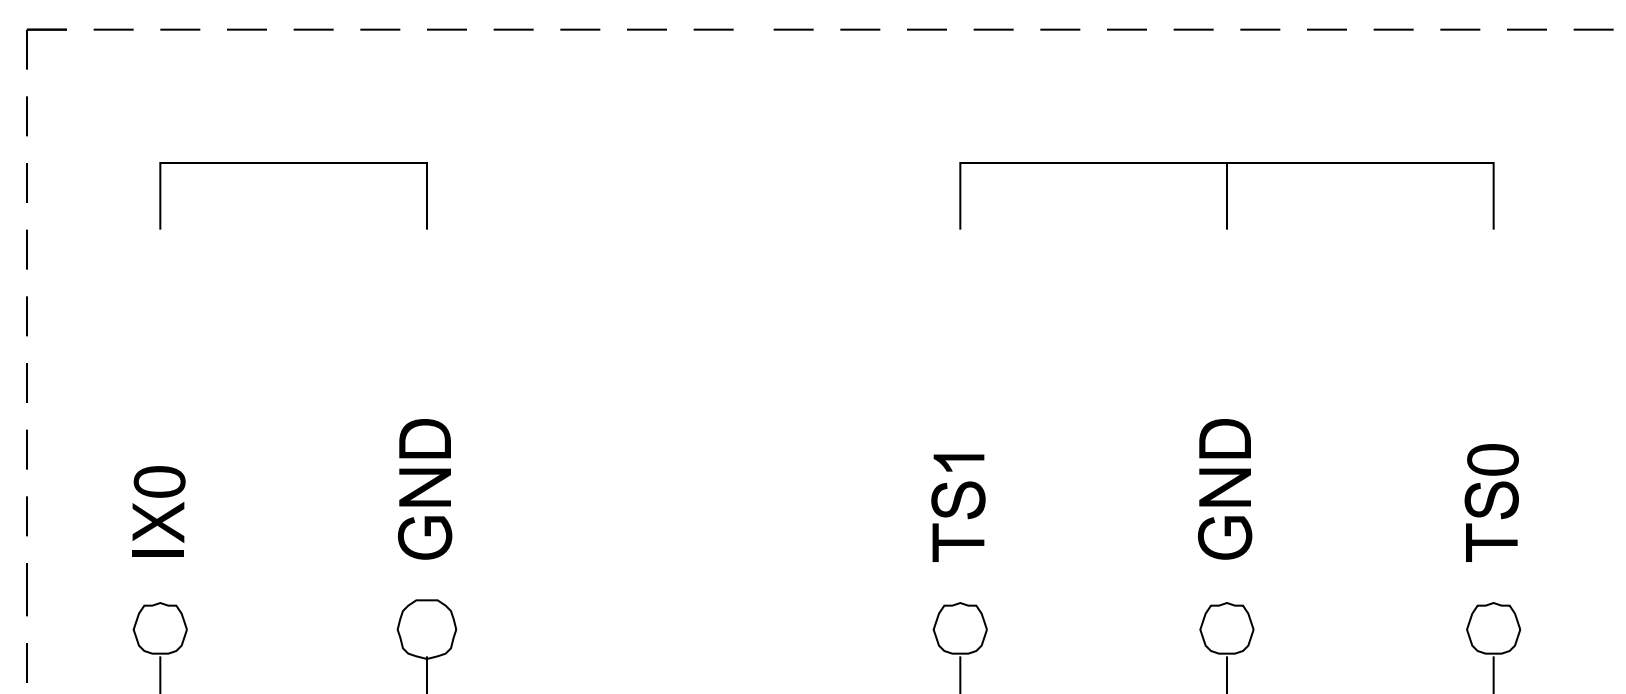

-FC01
FC-1-IQ
/13.3

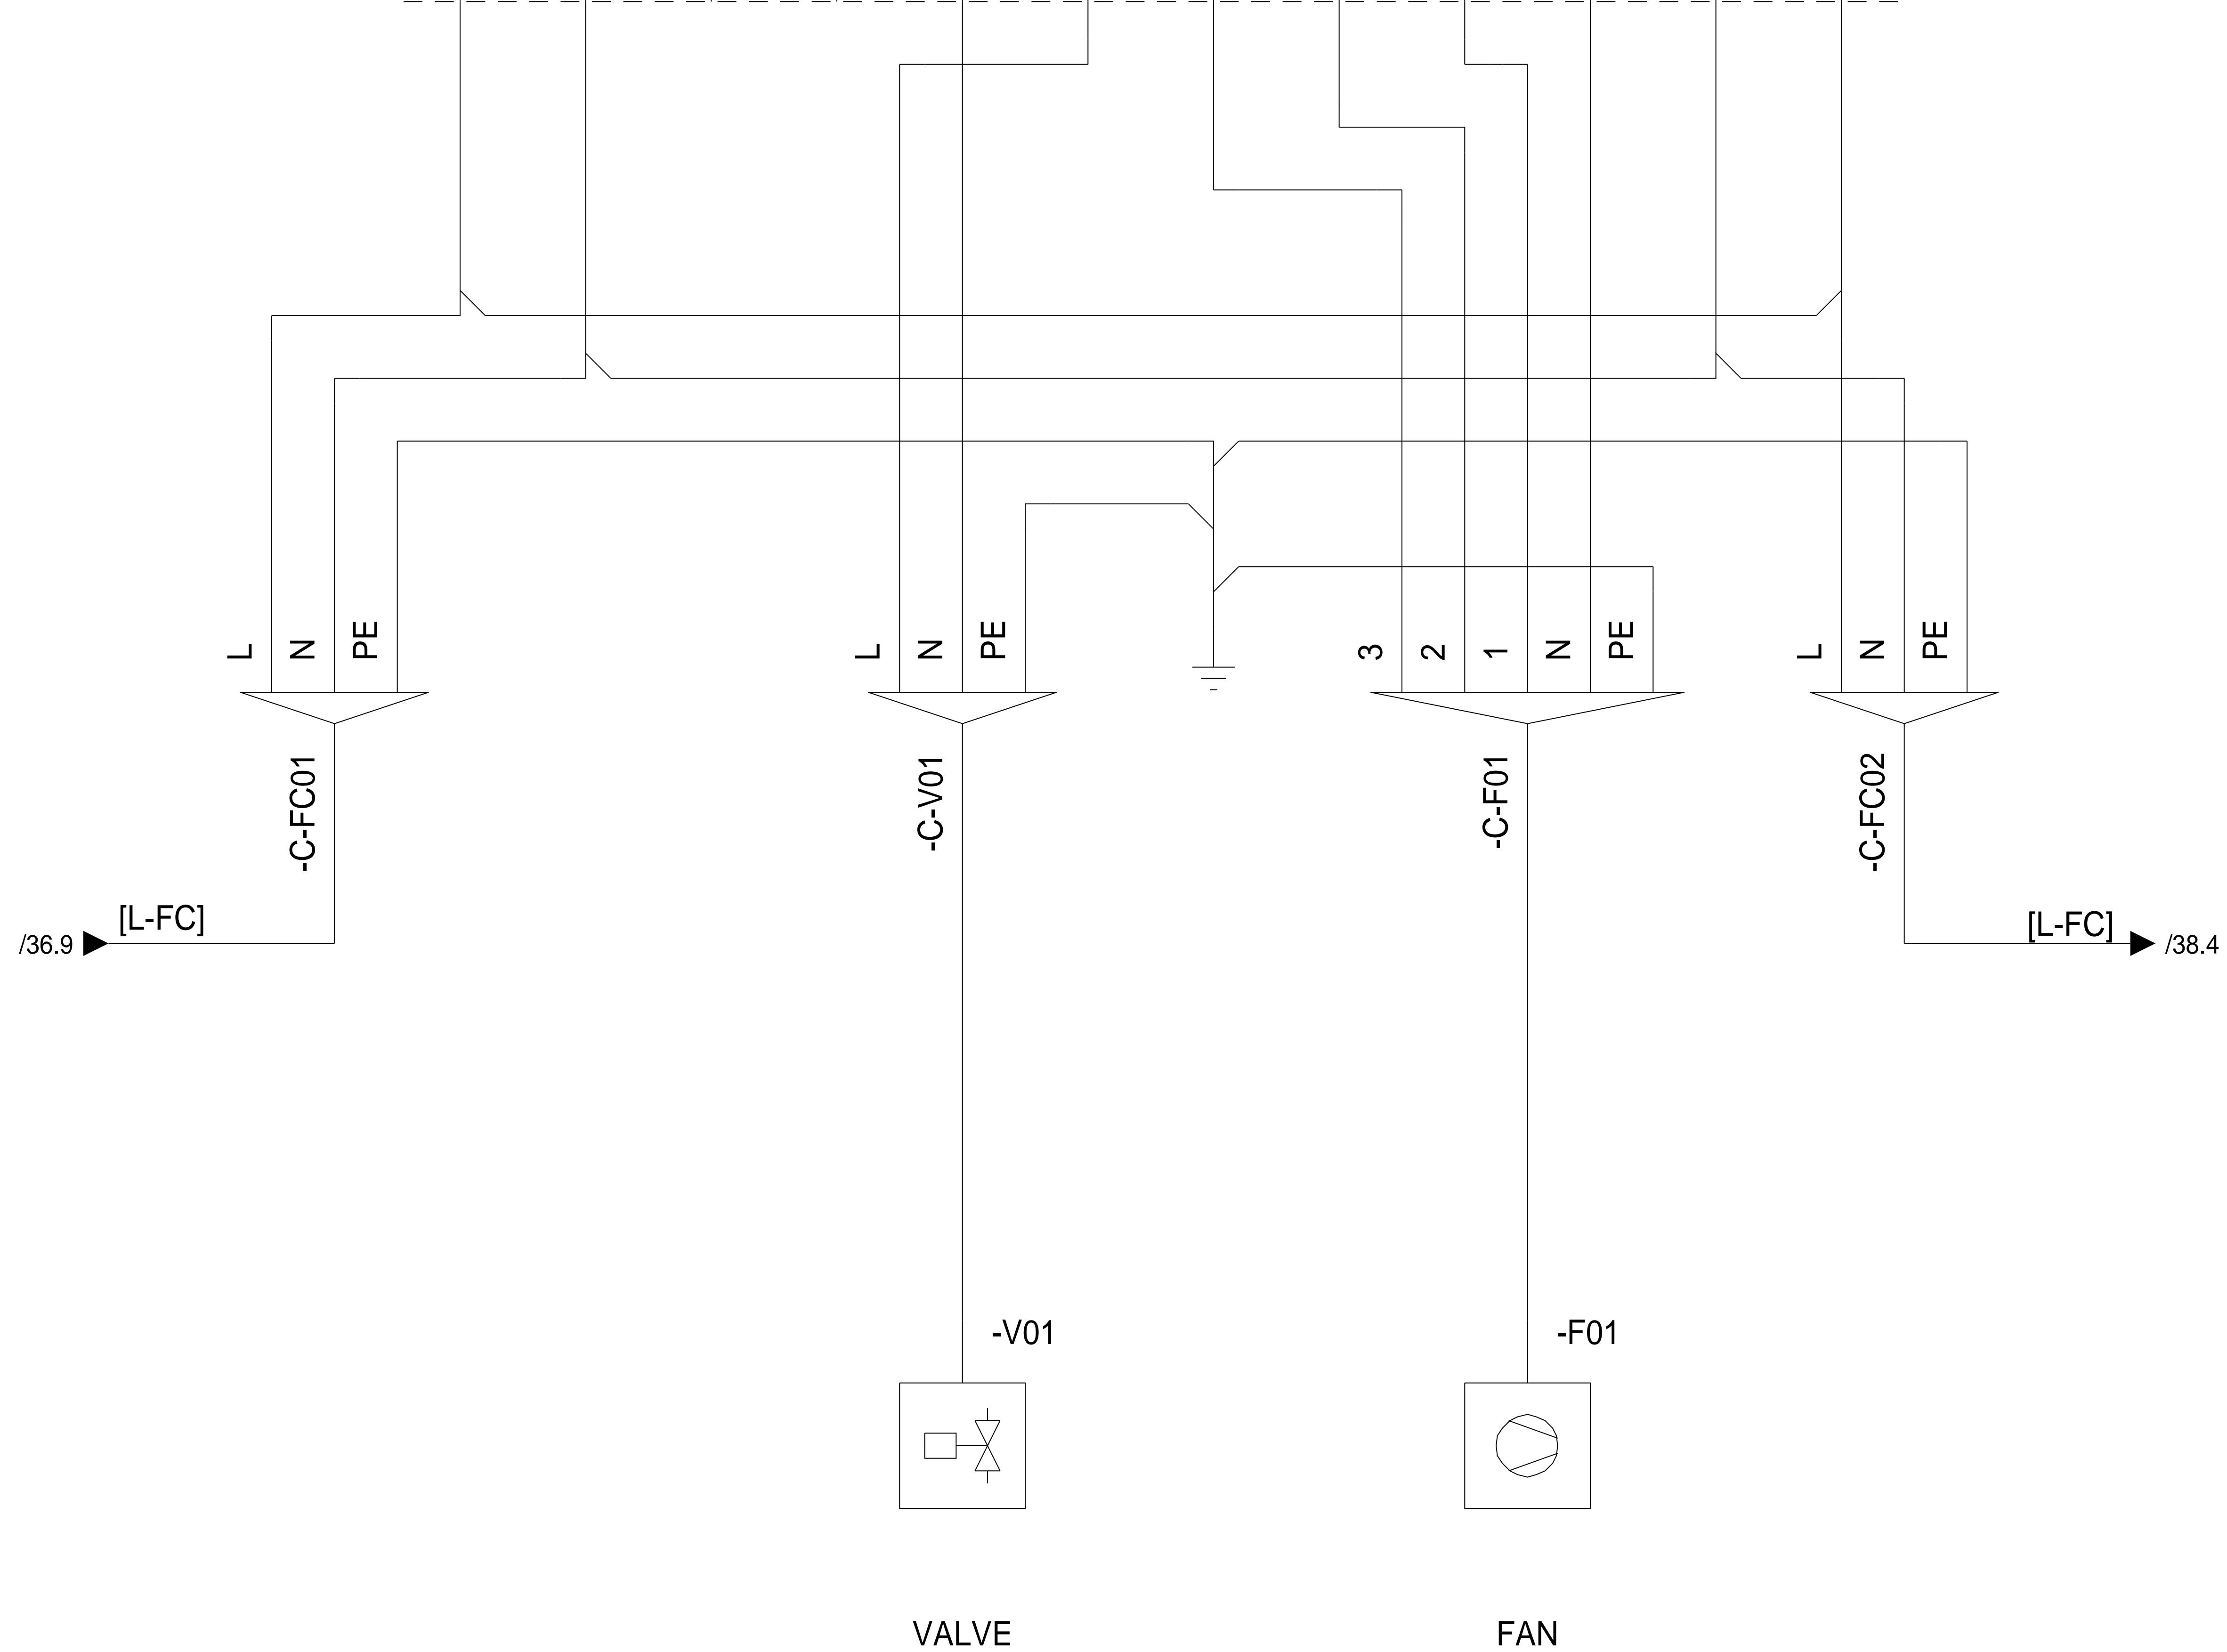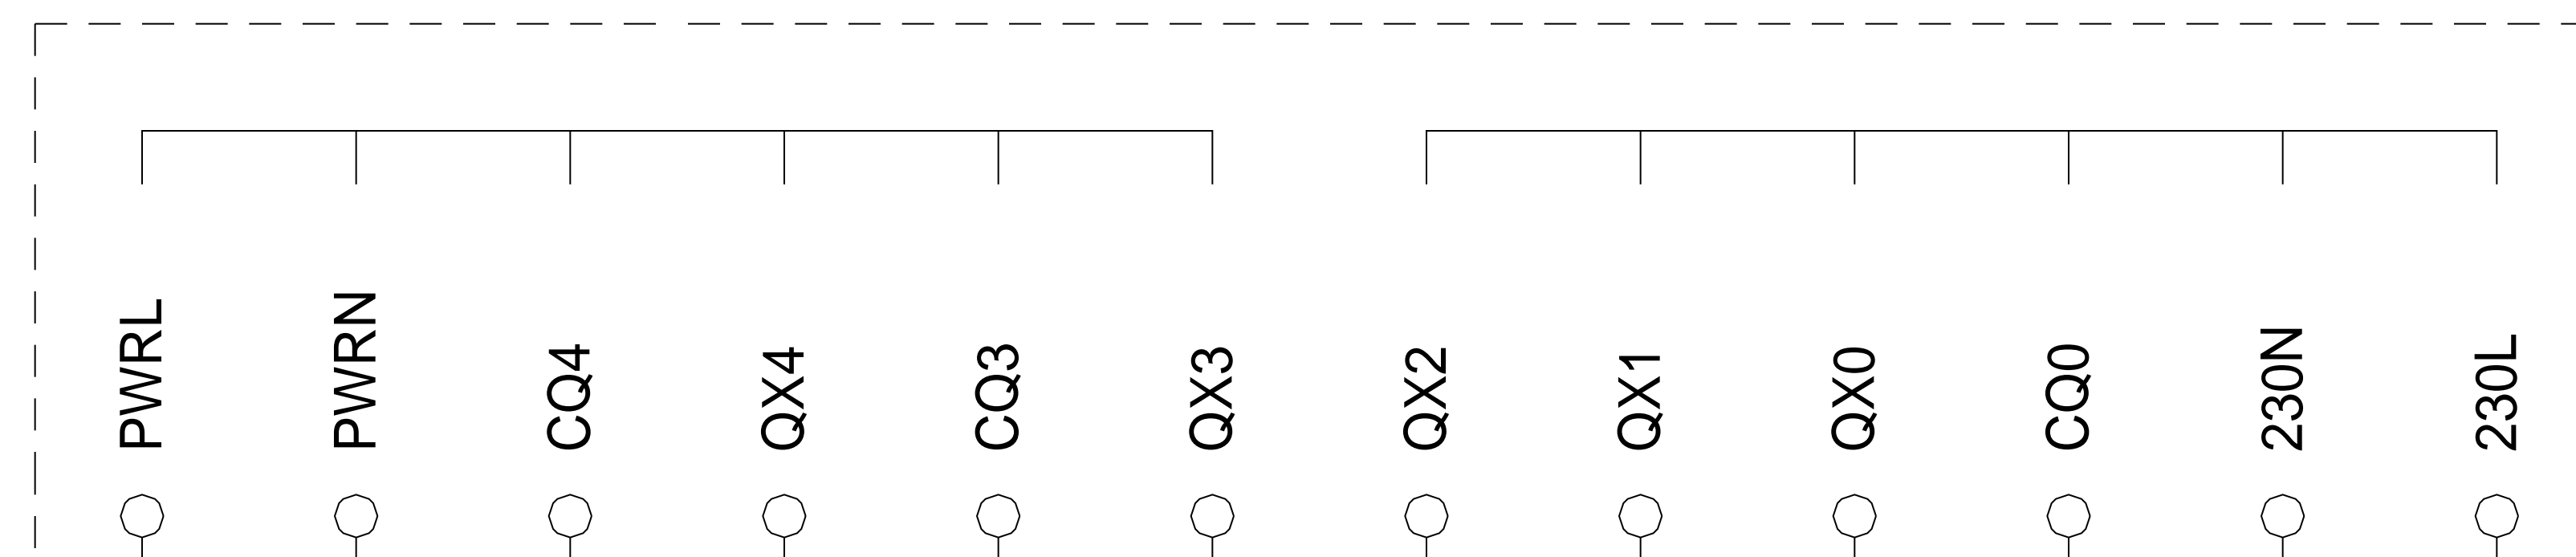

/36.9 [L-FC]

[L-FC] /38.4

VALVE

FAN


Rev	Revision text	Signature	Date
-----	---------------	-----------	------


Last changed by SŠ	 Robotina d.o.o. OIC Kozina 38 SI-6240 Kozina
Last changed 9/11/2016	
Print date 9/11/2016	

FAN-COIL
HIQ wiring diagrams

Drawing number	001
Pages	38

Installation	=
Location	+
Page number	37

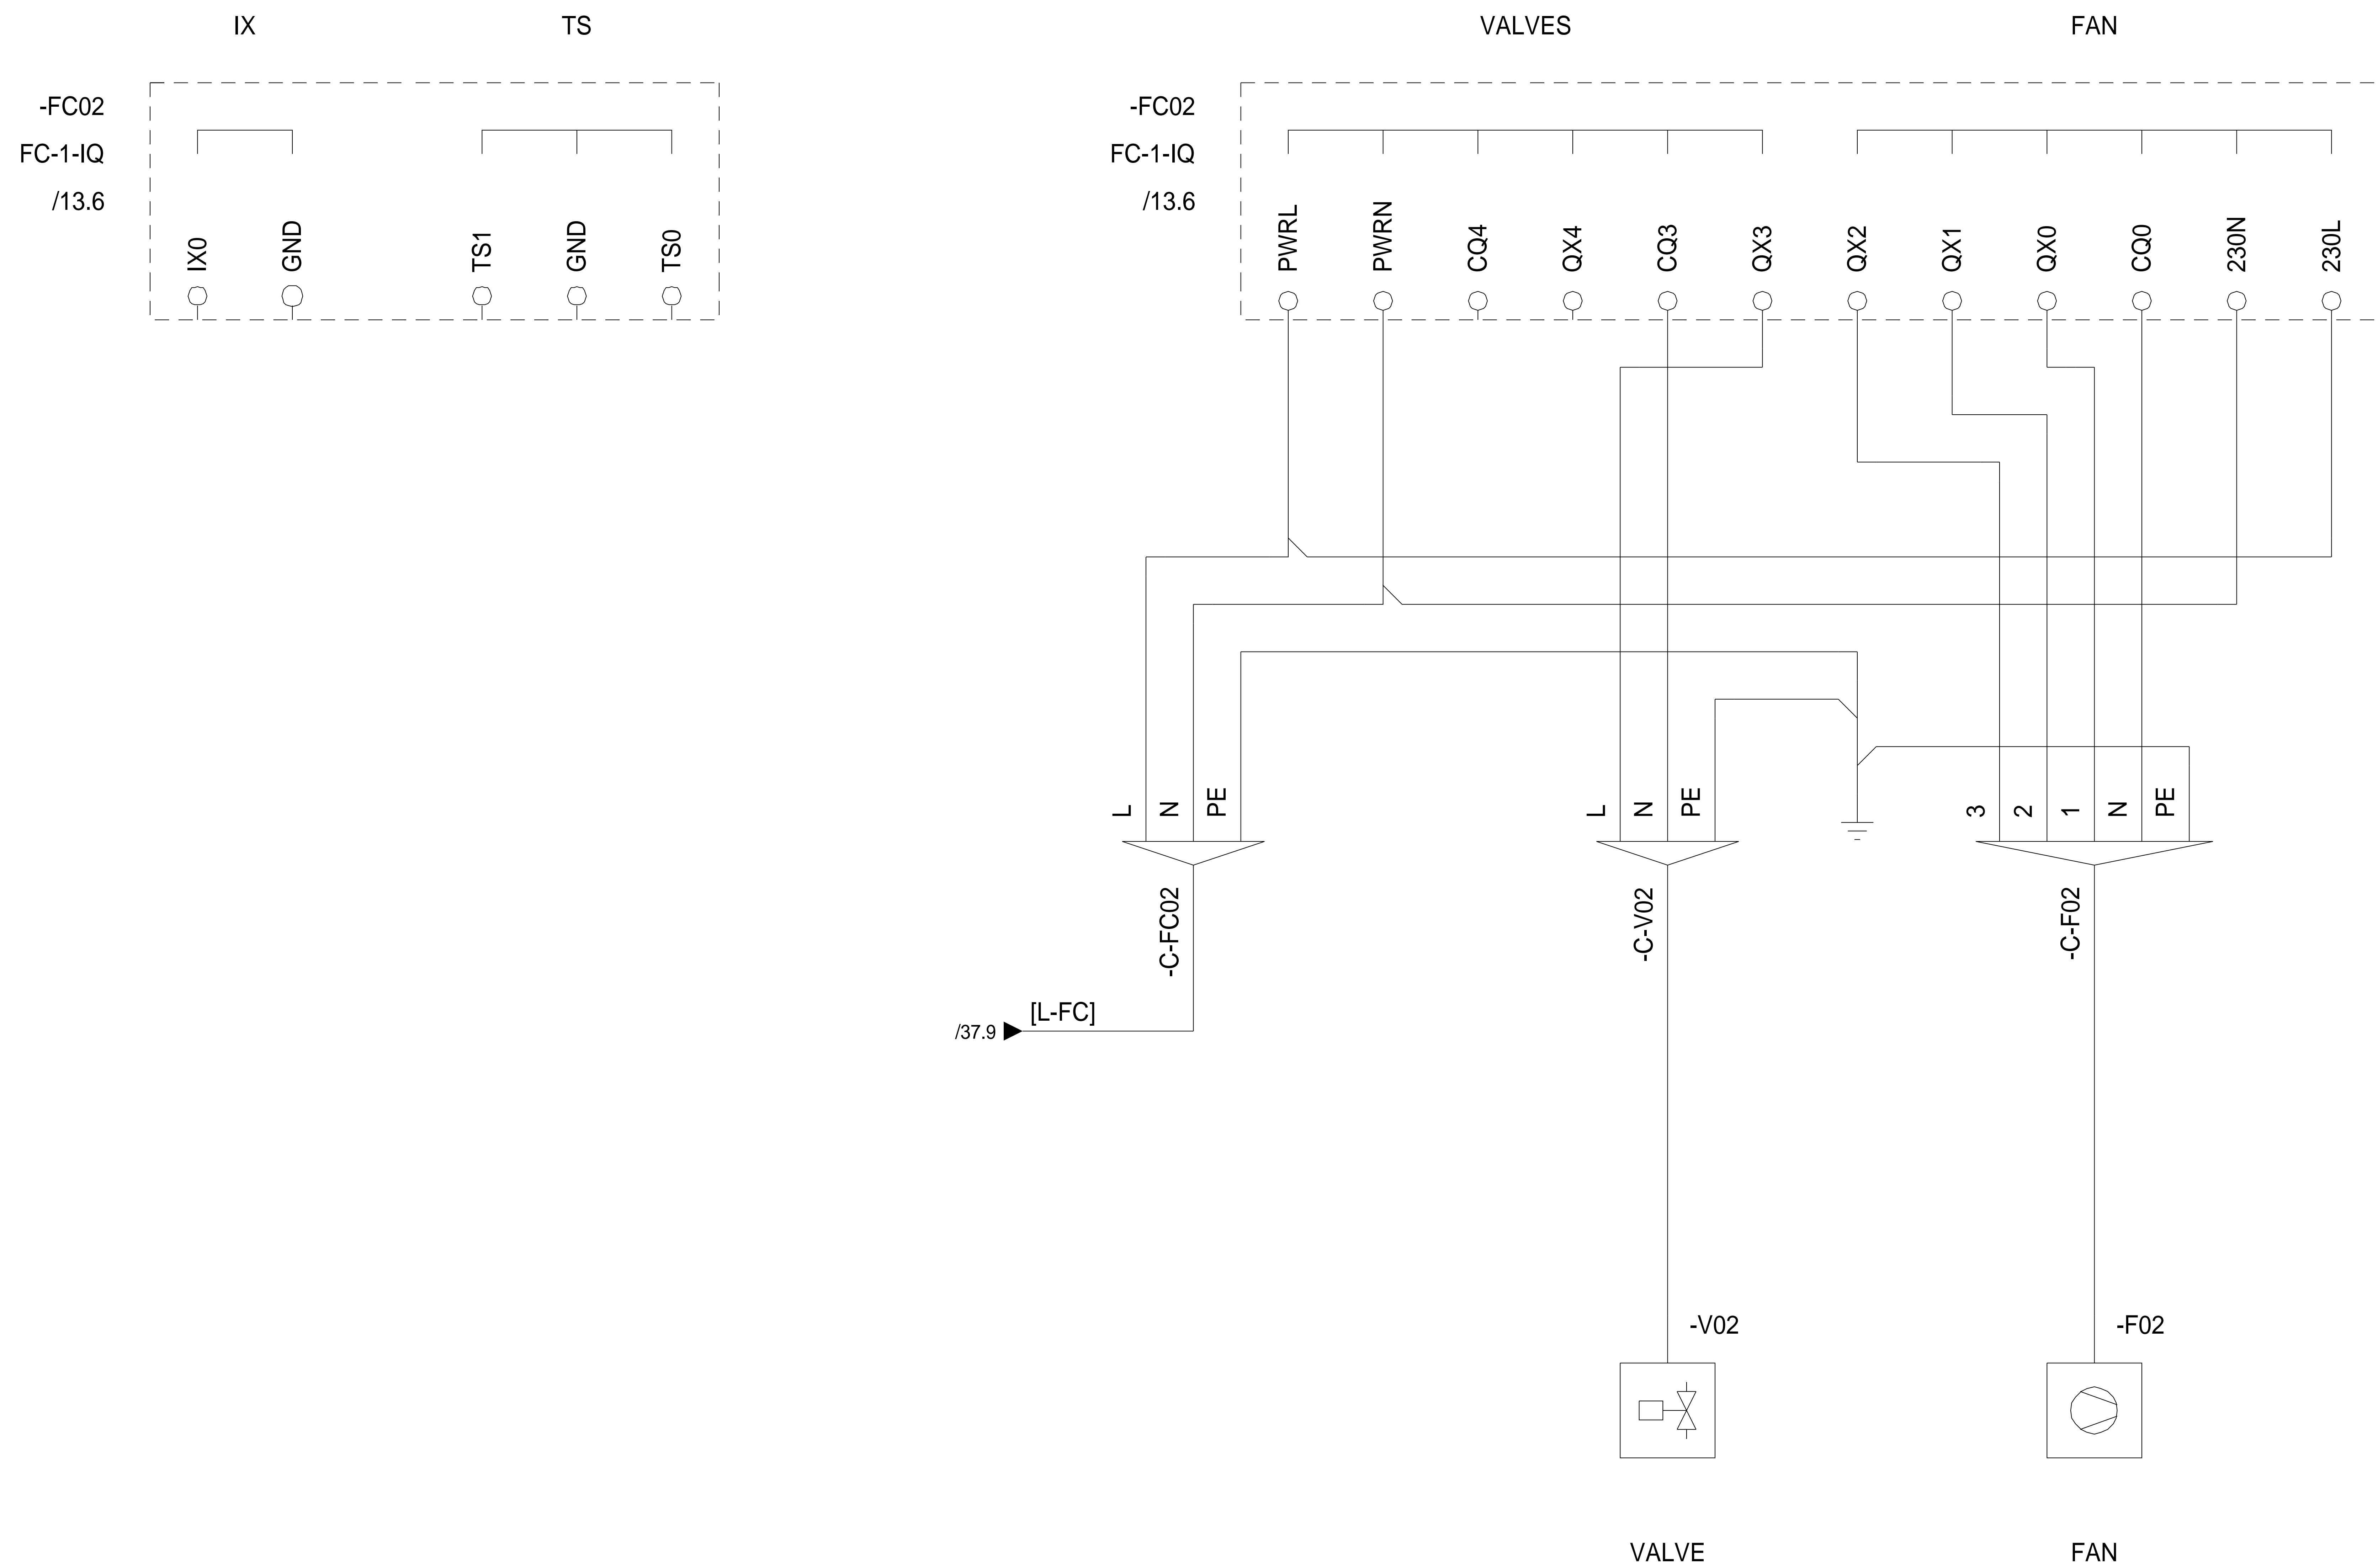

				Last changed by GK	 Robotina d.o.o. OIC Kozina 38 SI-6240 Kozina	FAN-COIL	Drawing number	Installation =
				Last changed 2/11/2016		HIQ wiring diagrams	001	Location +
Rev	Revision text	Signature	Date	Print date 9/11/2016			Pages 38	Page number 38